


UPAR 2026 - SCHEDULE II

UPAR PAVING - EAST



TENDER DRAWING SET

LIST OF DRAWINGS

SHEET #	DRAWING NO.	DRAWING TITLE	REV
01	26U-PAV-EAST-101	13TH AVENUE BETWEEN 113 STREET & TERRITORIAL DRIVE - MILL & PAVE	00
02	26U-PAV-EAST-102	103 STREET BETWEEN 18TH & 19TH AVENUE - MILL & PAVE	00
03	26U-PAV-EAST-103	16TH AVENUE (BET. 102 & 105 STREET) AND 105 STREET (BET. 16TH & 17TH AVENUE) - MILL & PAVE - SEGMENT 1	00
04	26U-PAV-EAST-104	16TH AVENUE (BET. 102 & 105 STREET) AND 105 STREET (BET. 16TH & 17TH AVENUE) - MILL & PAVE - SEGMENT 2	00
05	26U-PAV-EAST-105	103 STREET BETWEEN RAILWAY AVENUE & 11TH AVENUE - MILL & PAVE - SEGMENT 1	00
06	26U-PAV-EAST-106	103 STREET BETWEEN RAILWAY AVENUE & 11TH AVENUE - MILL & PAVE - SEGMENT 2	00
07	26U-PAV-EAST-107	104 STREET BETWEEN RAILWAY AVENUE & 9TH AVENUE - MILL & PAVE	00
08	26U-PAV-EAST-108	LAURIER CRESCENT BETWEEN 101 CRESCENT & 101 CRESCENT - MILL & PAVE	00
09	26U-PAV-EAST-109	WINDER CRESCENT BETWEEN 15TH AVENUE & 15TH AVENUE - MILL & PAVE	00
10	26U-PAV-EAST-110	TRUDEAU STREET BETWEEN THOMPSON CRESCENT & PEARSON AVENUE - MILL & PAVE	00
11	26U-PAV-EAST-111	MARTIN CRESCENT BETWEEN SCOTT DRIVE & CLARK DRIVE - MILL & PAVE - SEGMENT 1	00
12	26U-PAV-EAST-112	MARTIN CRESCENT BETWEEN SCOTT DRIVE & CLARK DRIVE - MILL & PAVE - SEGMENT 2	00
13	26U-PAV-EAST-113	GENERAL DETAILS	00

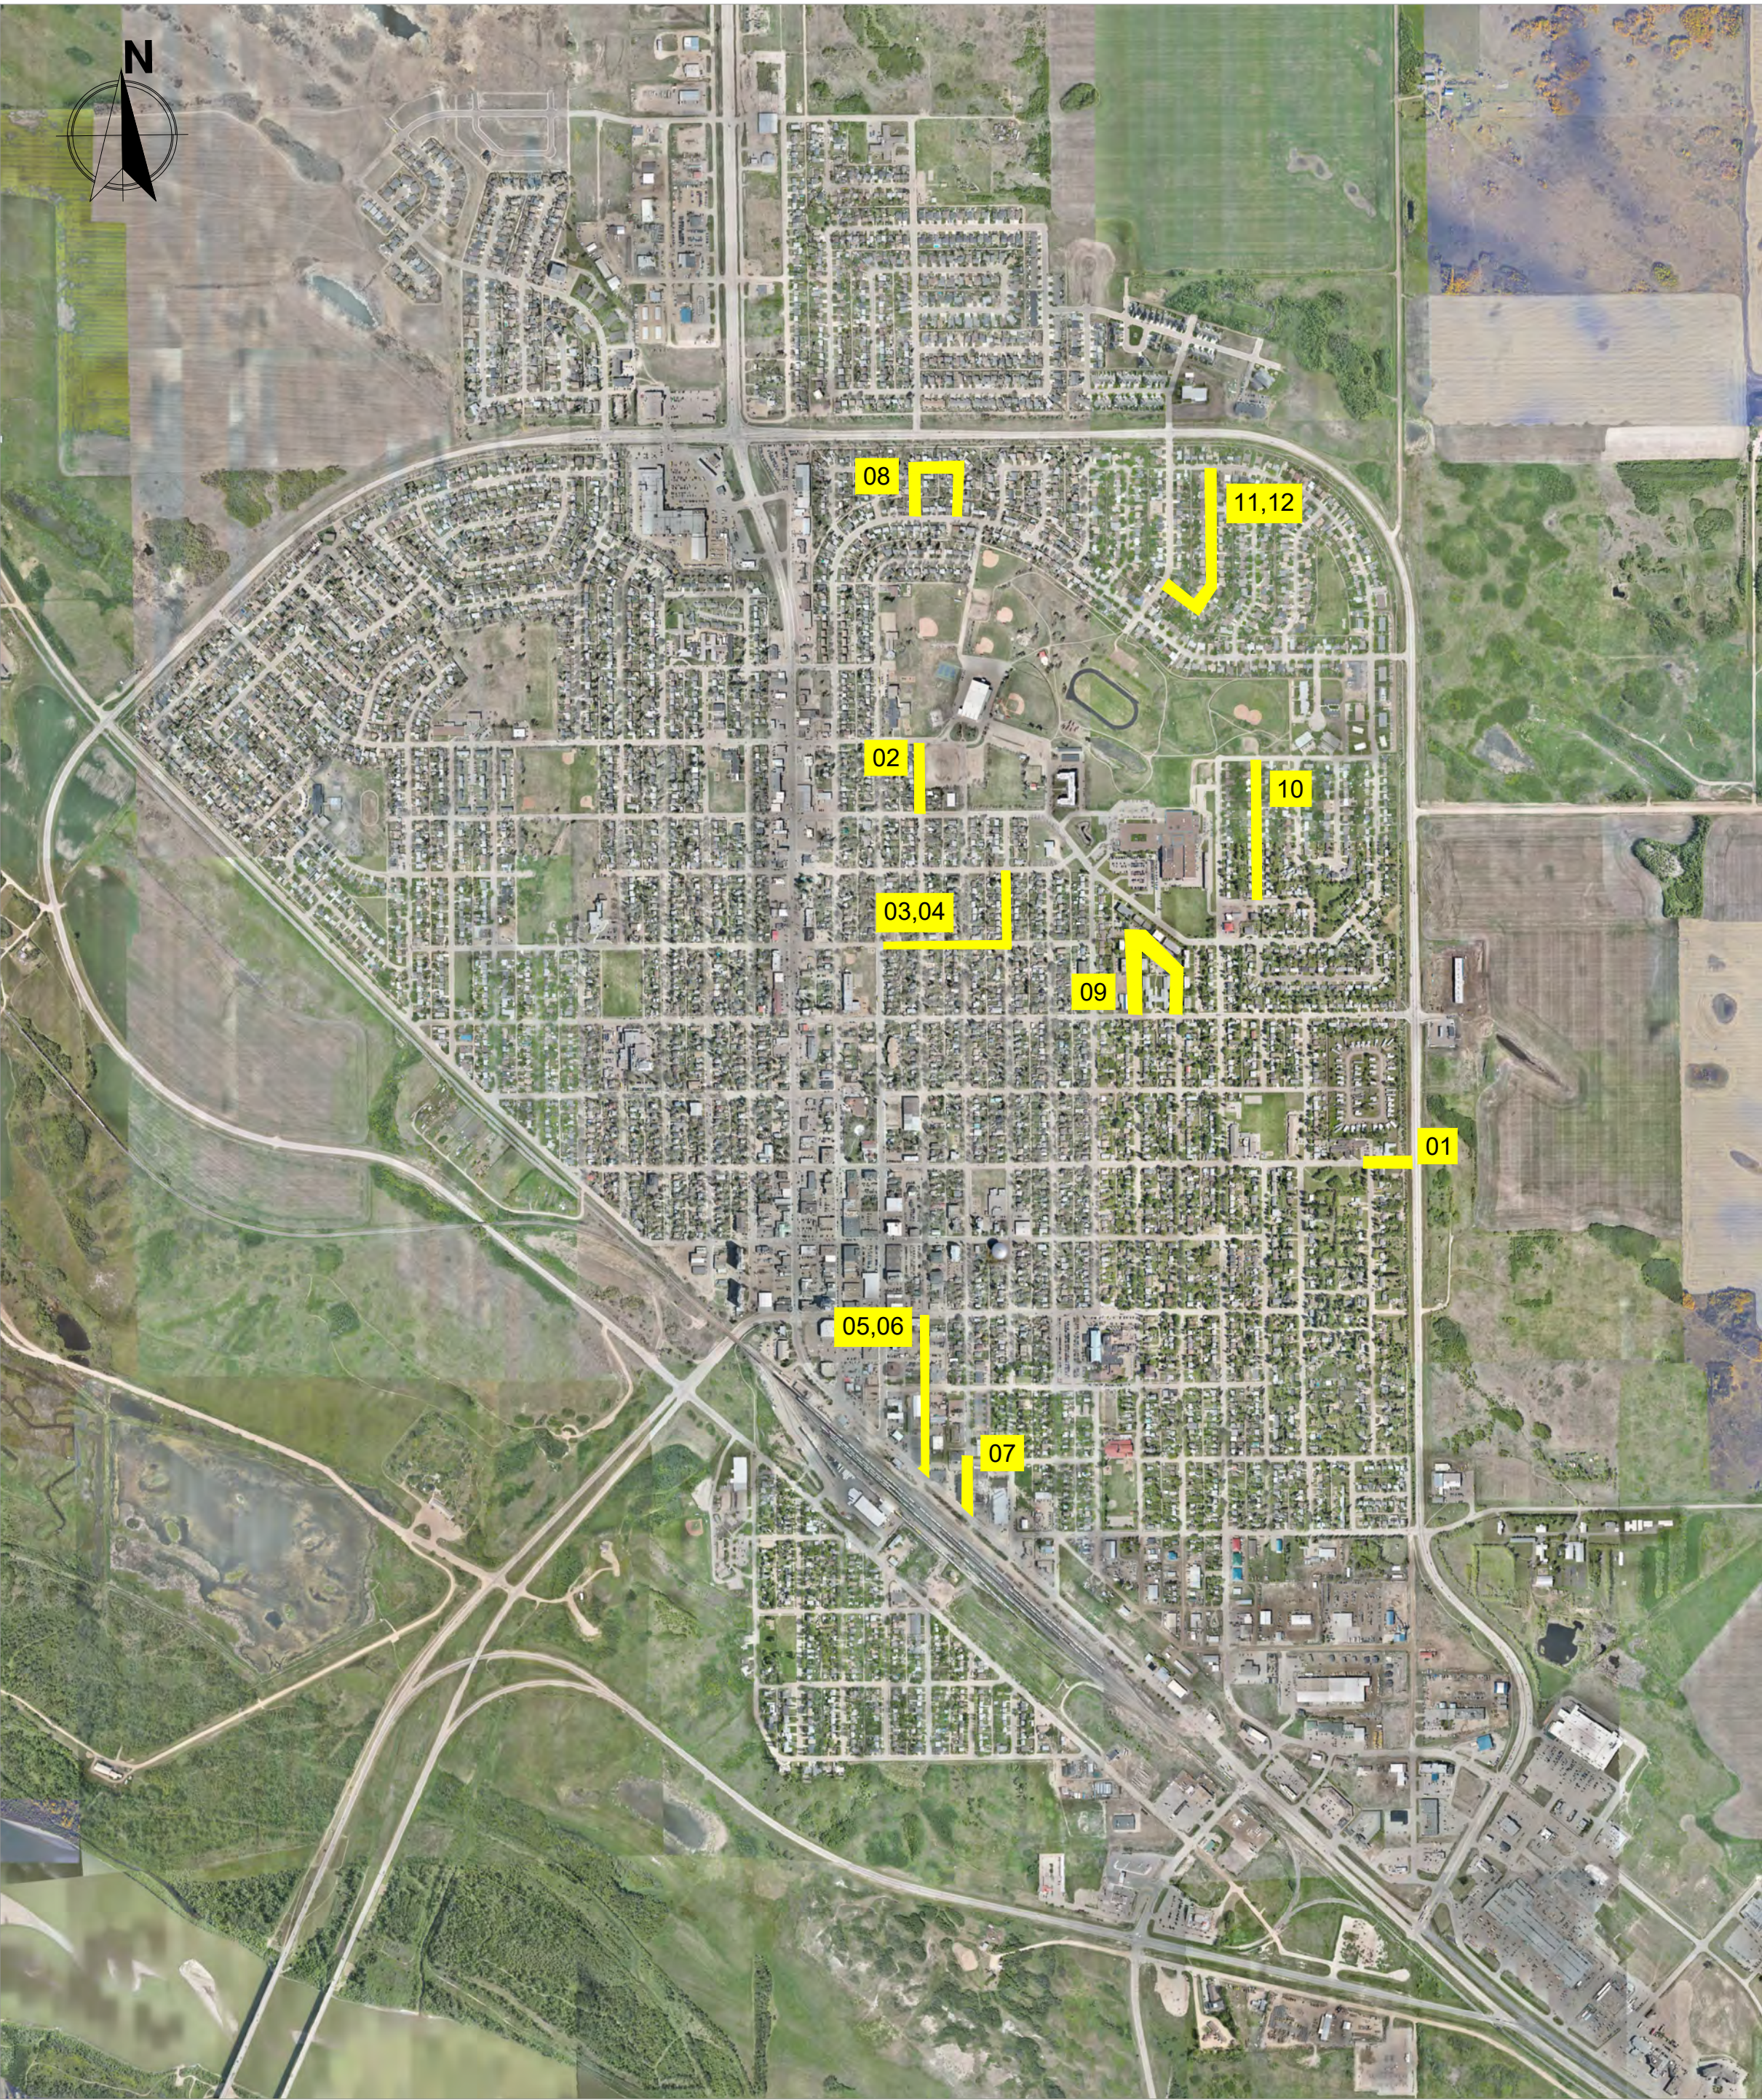

KEY PLAN:

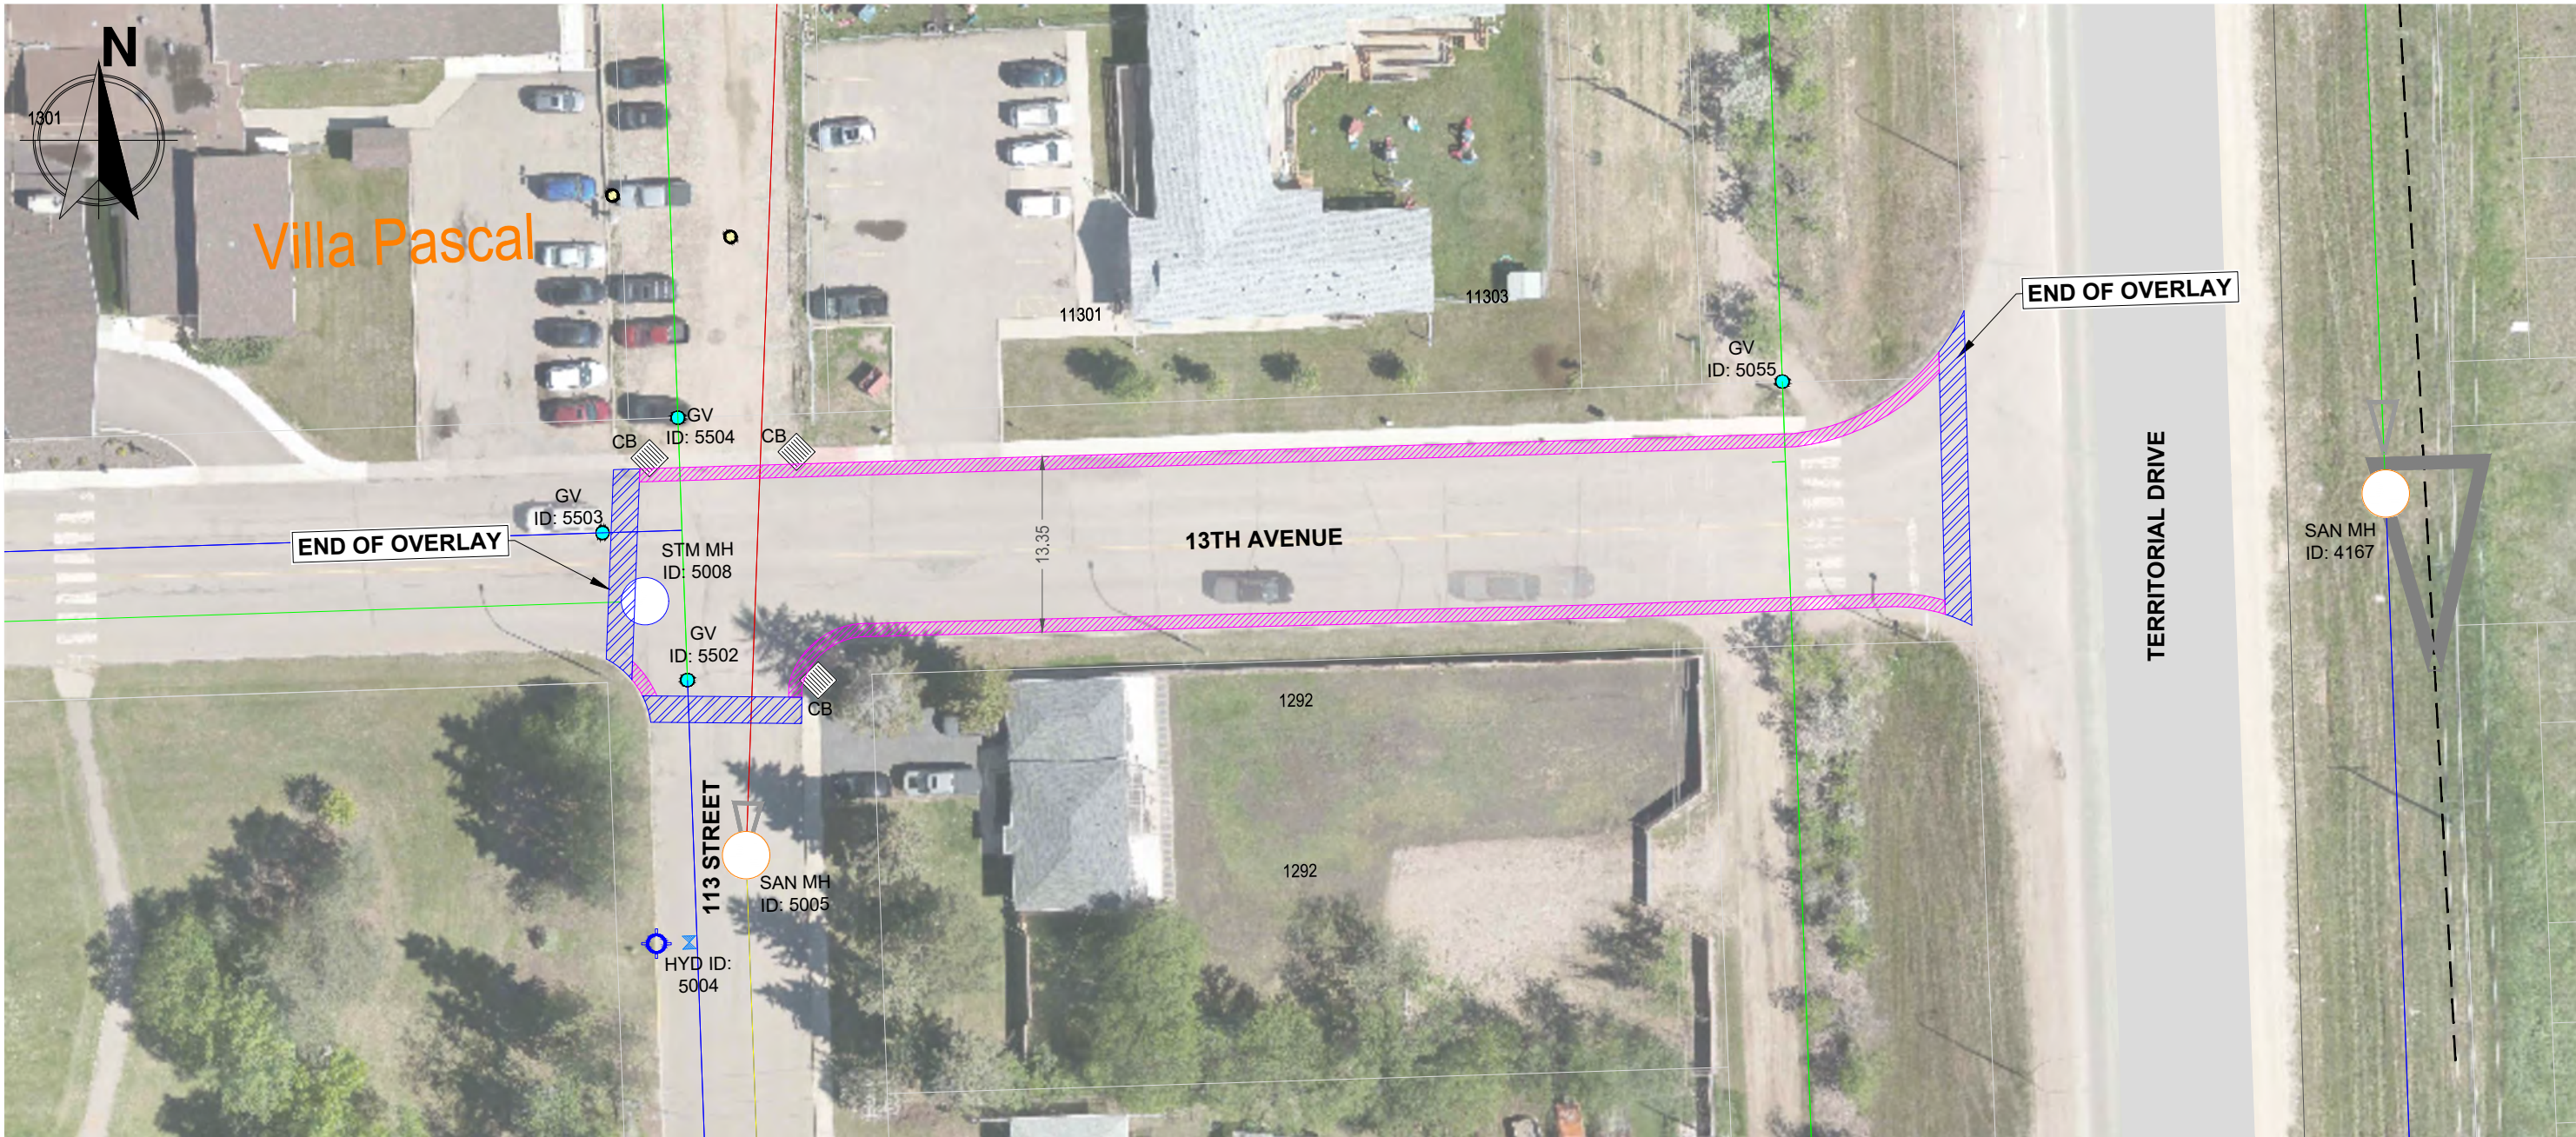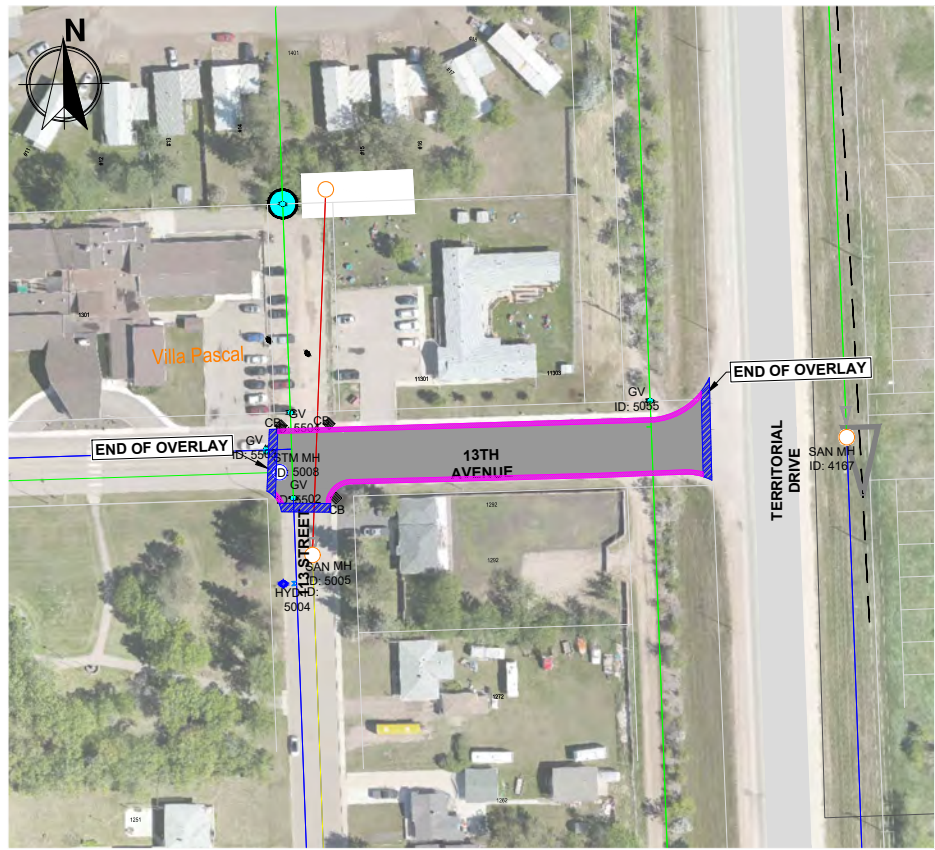

LEGEND	
	HYDRANT
	HYDRANT VALVE
	GATE VALVE - WATER MAIN
	VALVE - SERVICE
	EXISTING SANITARY MANHOLE
	EXISTING STORM MANHOLE
	EXISTING CATCH BASIN
	KEY CUT
	GUTTER GRIND / EDGE MILLING
	ASPHALT OVERLAY PAVING

GENERAL NOTES:

- NOTES:
1. ALL UNITS ARE IN METERS.
 2. ALL UTILITIES SHOWN ARE APPROXIMATE AND MUST BE FIELD VERIFIED PRIOR TO CONSTRUCTION.
 3. LOCATIONS AND QUANTITIES TO BE FIELD VERIFIED PRIOR TO WORK COMMENCING.
 4. THE TENDER DRAWING PACKAGE IS THE PROPERTY OF THE CITY OF NORTH BATTLEFORD. ANY MODIFICATIONS MUST BE APPROVED OF THE CITY OF NORTH BATTLEFORD.

REVISION HISTORY		
#	DESCRIPTION	DATE
00	ISSUED FOR TENDER	2026/02/05

OWNER:





ISSUED FOR TENDER	
PROJECT TITLE:	
2026 UPAR PAVING - EAST	

PROJECT LOCATION:	
13TH AVENUE BETWEEN 113 STREET & TERRITORIAL DRIVE	
DRAWING TITLE:	
13TH AVENUE BET. 113 STREET & TERRITORIAL - MILL & PAVE	

DRAWING NO: 26U-PAV-EAST-101			REV: 00
PLOT DATE: 2026/02/05	SCALE: 1:500	SHEET NO: 01 OF 1	



KEY PLAN:

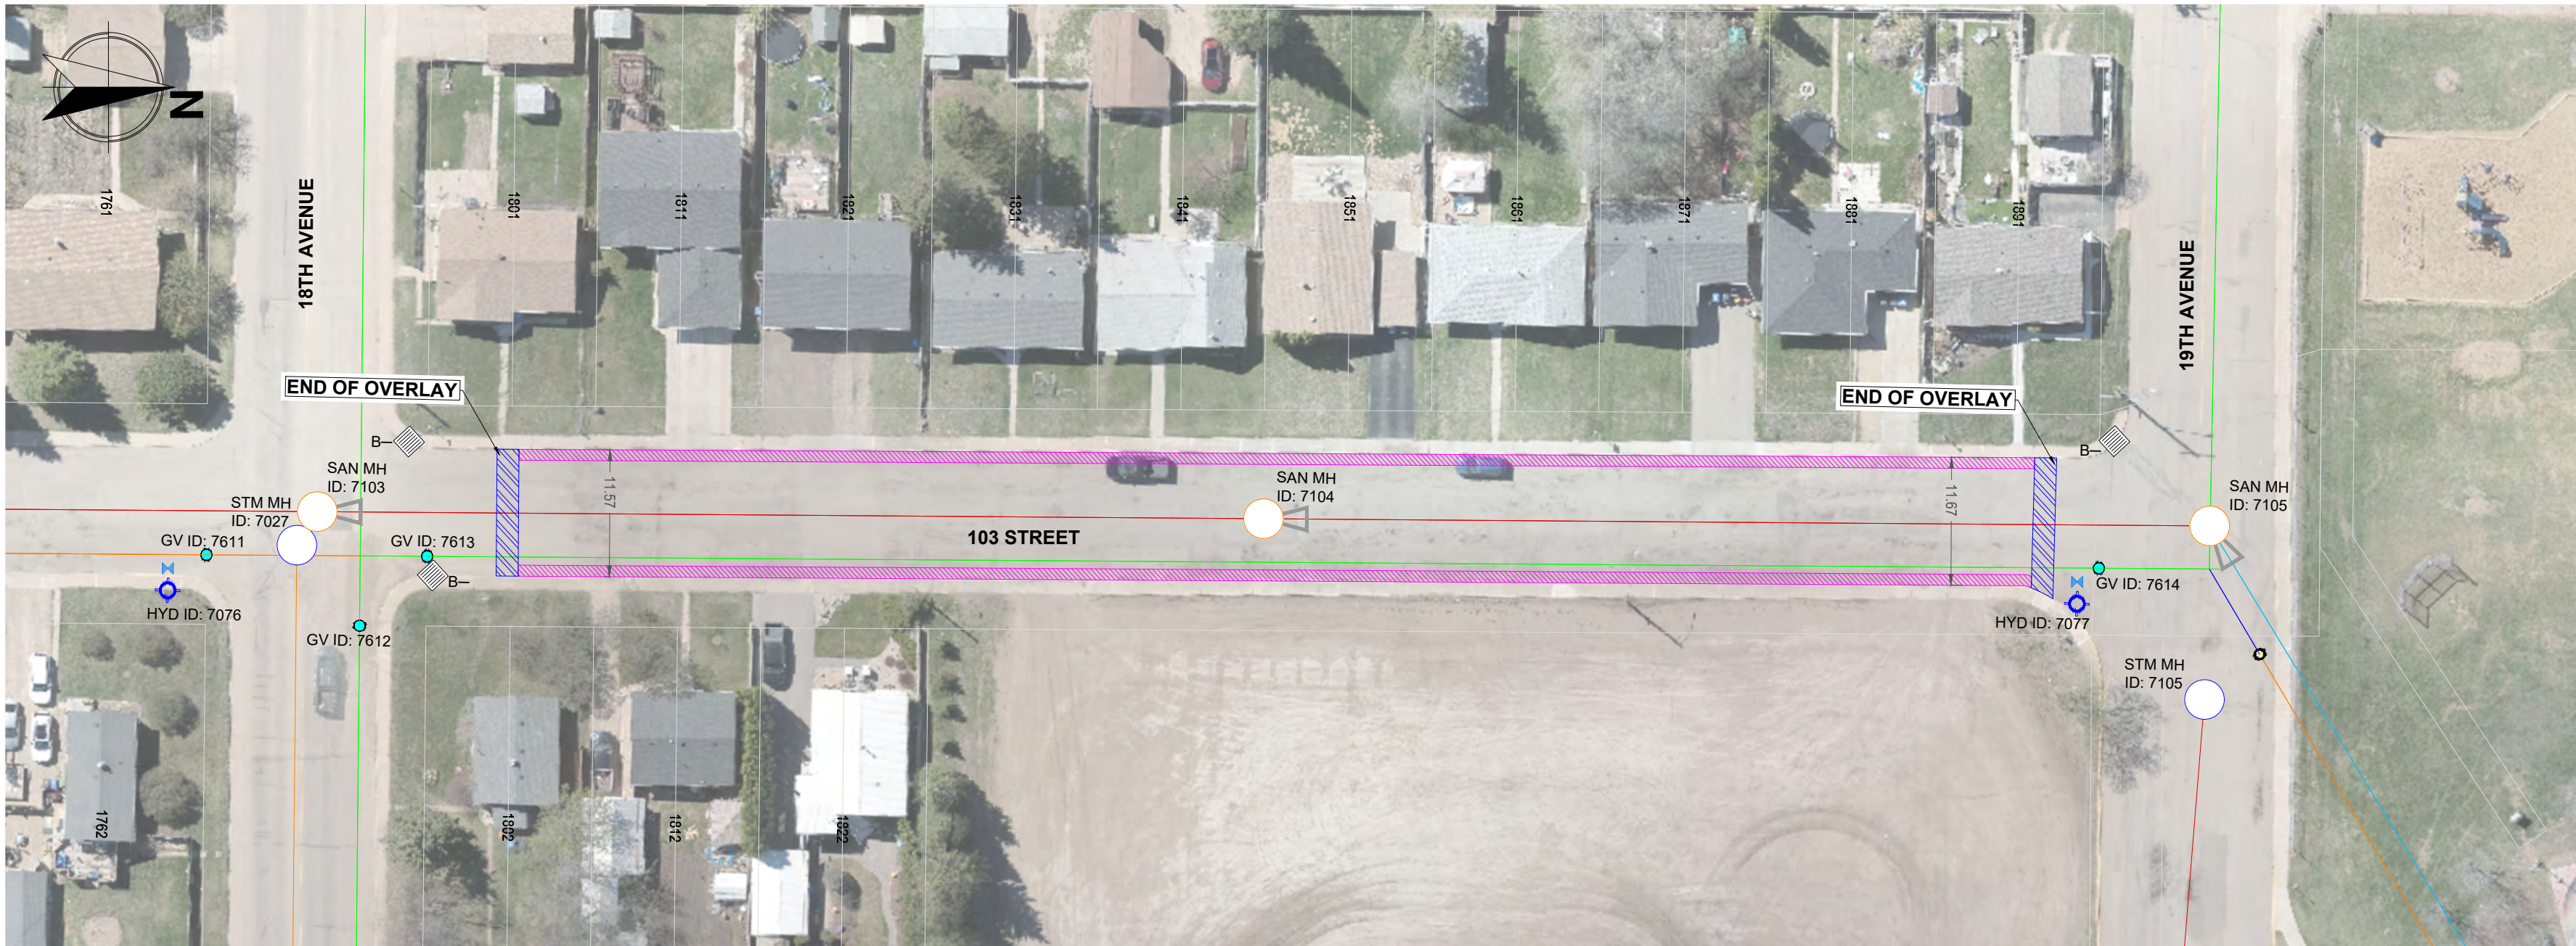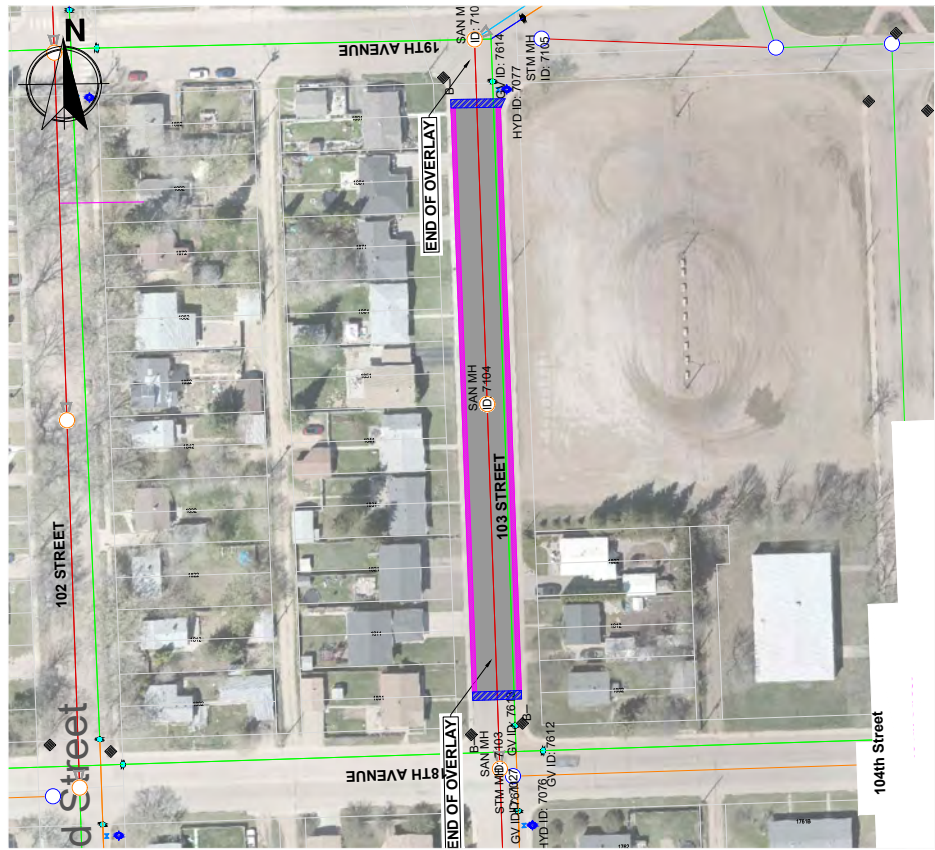

LEGEND	
	HYDRANT
	HYDRANT VALVE
	GATE VALVE - WATER MAIN
	VALVE - SERVICE
	EXISTING SANITARY MANHOLE
	EXISTING STORM MANHOLE
	EXISTING CATCH BASIN
	KEY CUT
	GUTTER GRIND / EDGE MILLING
	ASPHALT OVERLAY PAVING

GENERAL NOTES:

- NOTES:
1. ALL UNITS ARE IN METERS.
 2. ALL UTILITIES SHOWN ARE APPROXIMATE AND MUST BE FIELD VERIFIED PRIOR TO CONSTRUCTION. LOCATIONS AND QUANTITIES TO BE FIELD VERIFIED PRIOR TO WORK COMMENCING.
 3. THE TENDER DRAWING PACKAGE IS THE PROPERTY OF THE CITY OF NORTH BATTLEFORD. ANY MODIFICATIONS MUST BE APPROVED OF THE CITY OF NORTH BATTLEFORD.

REVISION HISTORY		
#	DESCRIPTION	DATE
00	ISSUED FOR TENDER	2026/02/05

OWNER:



ISSUED FOR TENDER

PROJECT TITLE:

2026 UPAR PAVING - EAST

PROJECT LOCATION:

103 STREET BETWEEN 18TH AVENUE & 19TH AVENUE

DRAWING TITLE:

103 STREET BETWEEN 18TH & 19TH AVENUE - MILL & PAVE

DRAWING NO:

26U-PAV-EAST-102

PLOT DATE:

2026/02/05

SCALE:


1:500

SHEET NO:

02 OF 13



KEY PLAN:

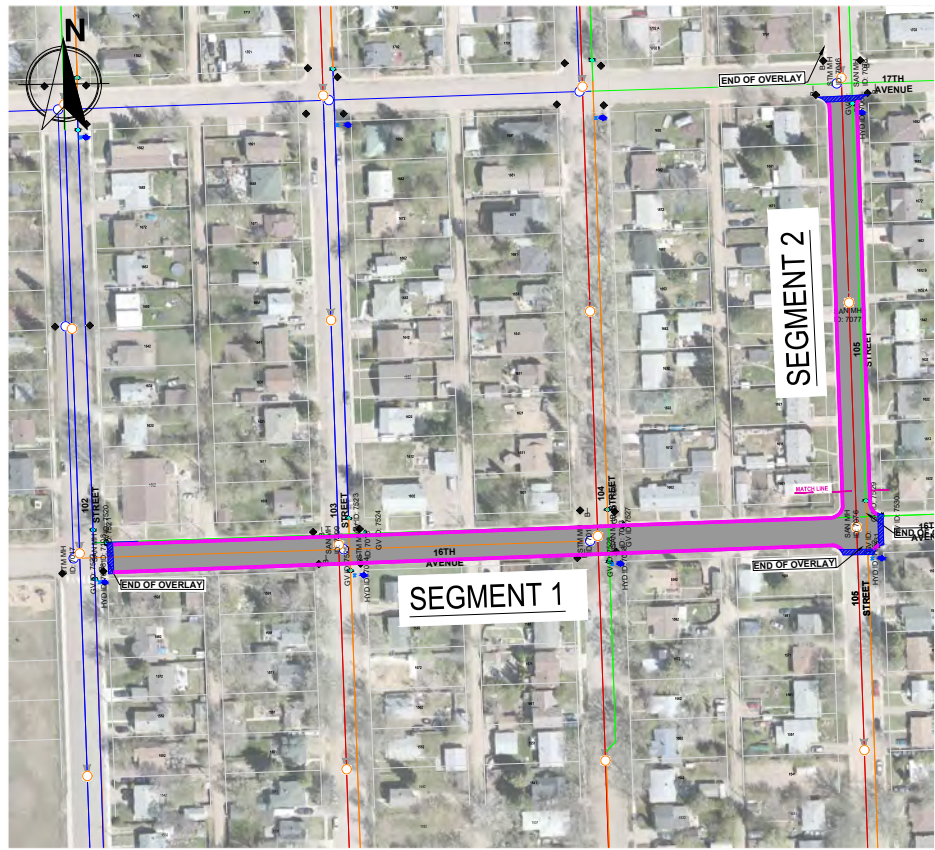

LEGEND	
	HYDRANT
	HYDRANT VALVE
	GATE VALVE - WATER MAIN
	VALVE - SERVICE
	EXISTING SANITARY MANHOLE
	EXISTING STORM MANHOLE
	EXISTING CATCH BASIN
	KEY CUT
	GUTTER GRIND / EDGE MILLING
	ASPHALT OVERLAY PAVING

GENERAL NOTES:

- NOTES:
1. ALL UNITS ARE IN METERS.
 2. ALL UTILITIES SHOWN ARE APPROXIMATE AND MUST BE FIELD VERIFIED PRIOR TO CONSTRUCTION. LOCATIONS AND QUANTITIES TO BE FIELD VERIFIED PRIOR TO WORK COMMENCING.
 3. THE TENDER DRAWING PACKAGE IS THE PROPERTY OF THE CITY OF NORTH BATTLEFORD. ANY MODIFICATIONS MUST BE APPROVED OF THE CITY OF NORTH BATTLEFORD.

REVISION HISTORY		
#	DESCRIPTION	DATE
00	ISSUED FOR TENDER	2026/02/05

OWNER:



ISSUED FOR TENDER

PROJECT TITLE:
2026 UPAR PAVING - EAST

PROJECT LOCATION:
16TH AVE (BET. 102 & 105 STREET)
AND 105 ST. (BET. 16TH & 17TH AVENUE)


DRAWING TITLE:
16TH AVE (BET. 102 & 105) ST AND
105 ST. (BET. 16TH & 17TH AVE) -
MILL & PAVE - SEGMENT 1

DRAWING NO:
26U-PAV-EAST-103




PLOT DATE:
2026/02/05

SCALE:
1:500

SHEET NO:
03 OF 13

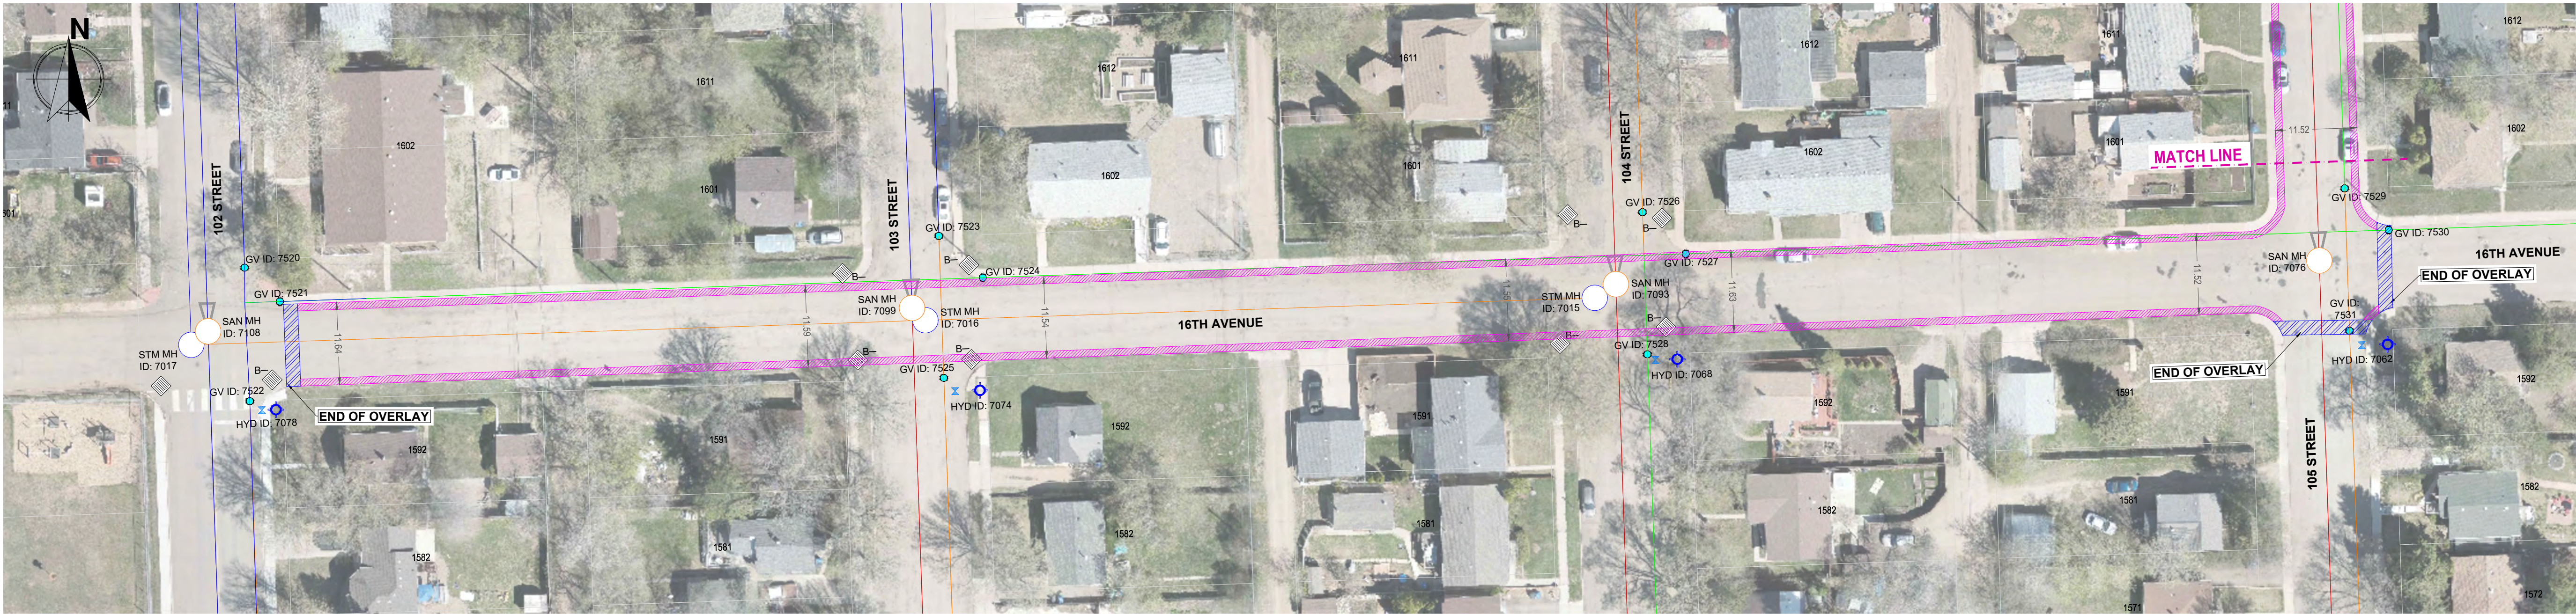

KEY PLAN:

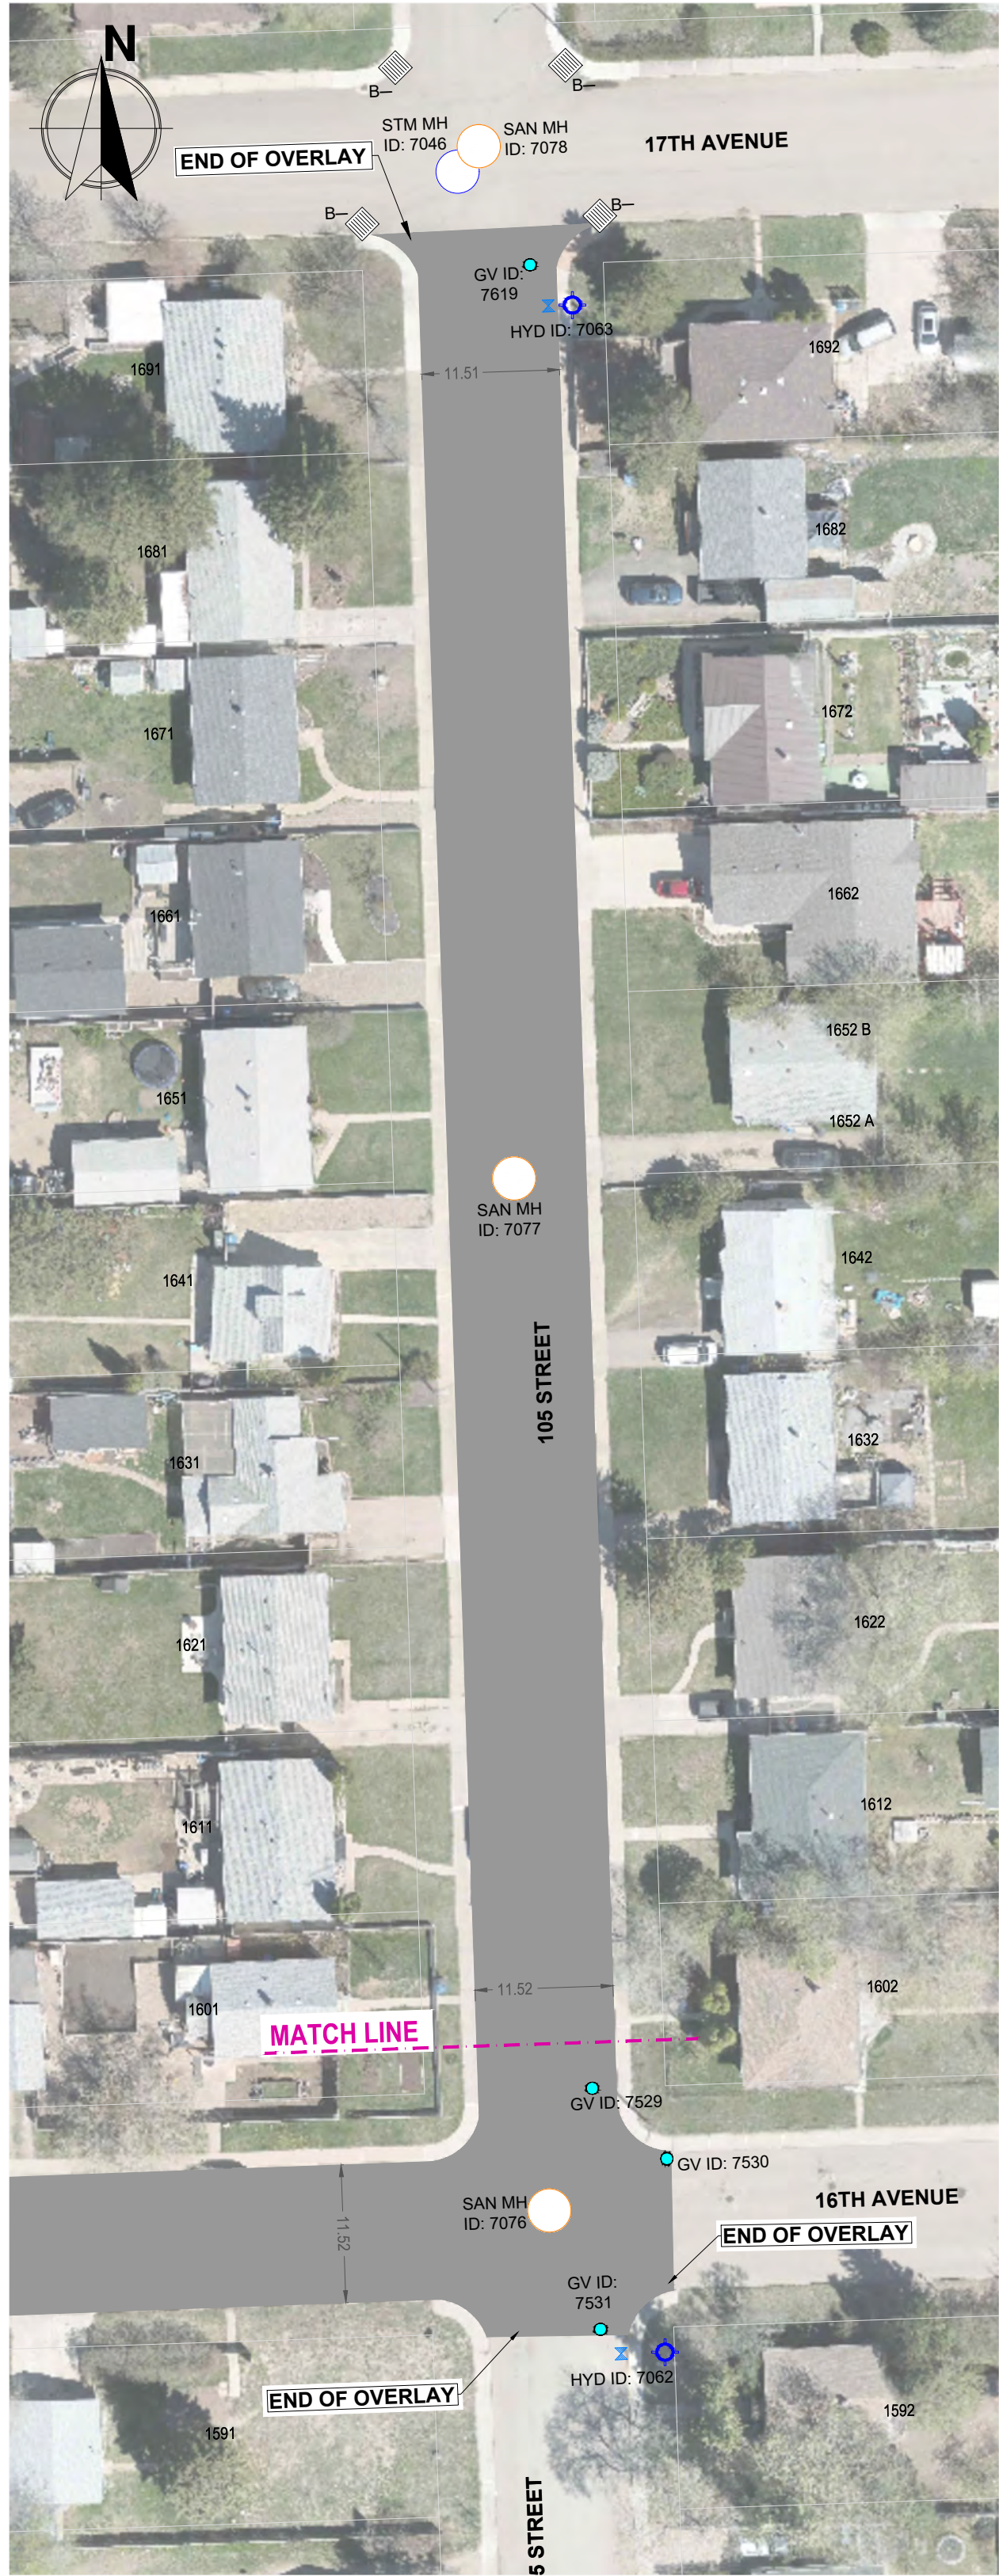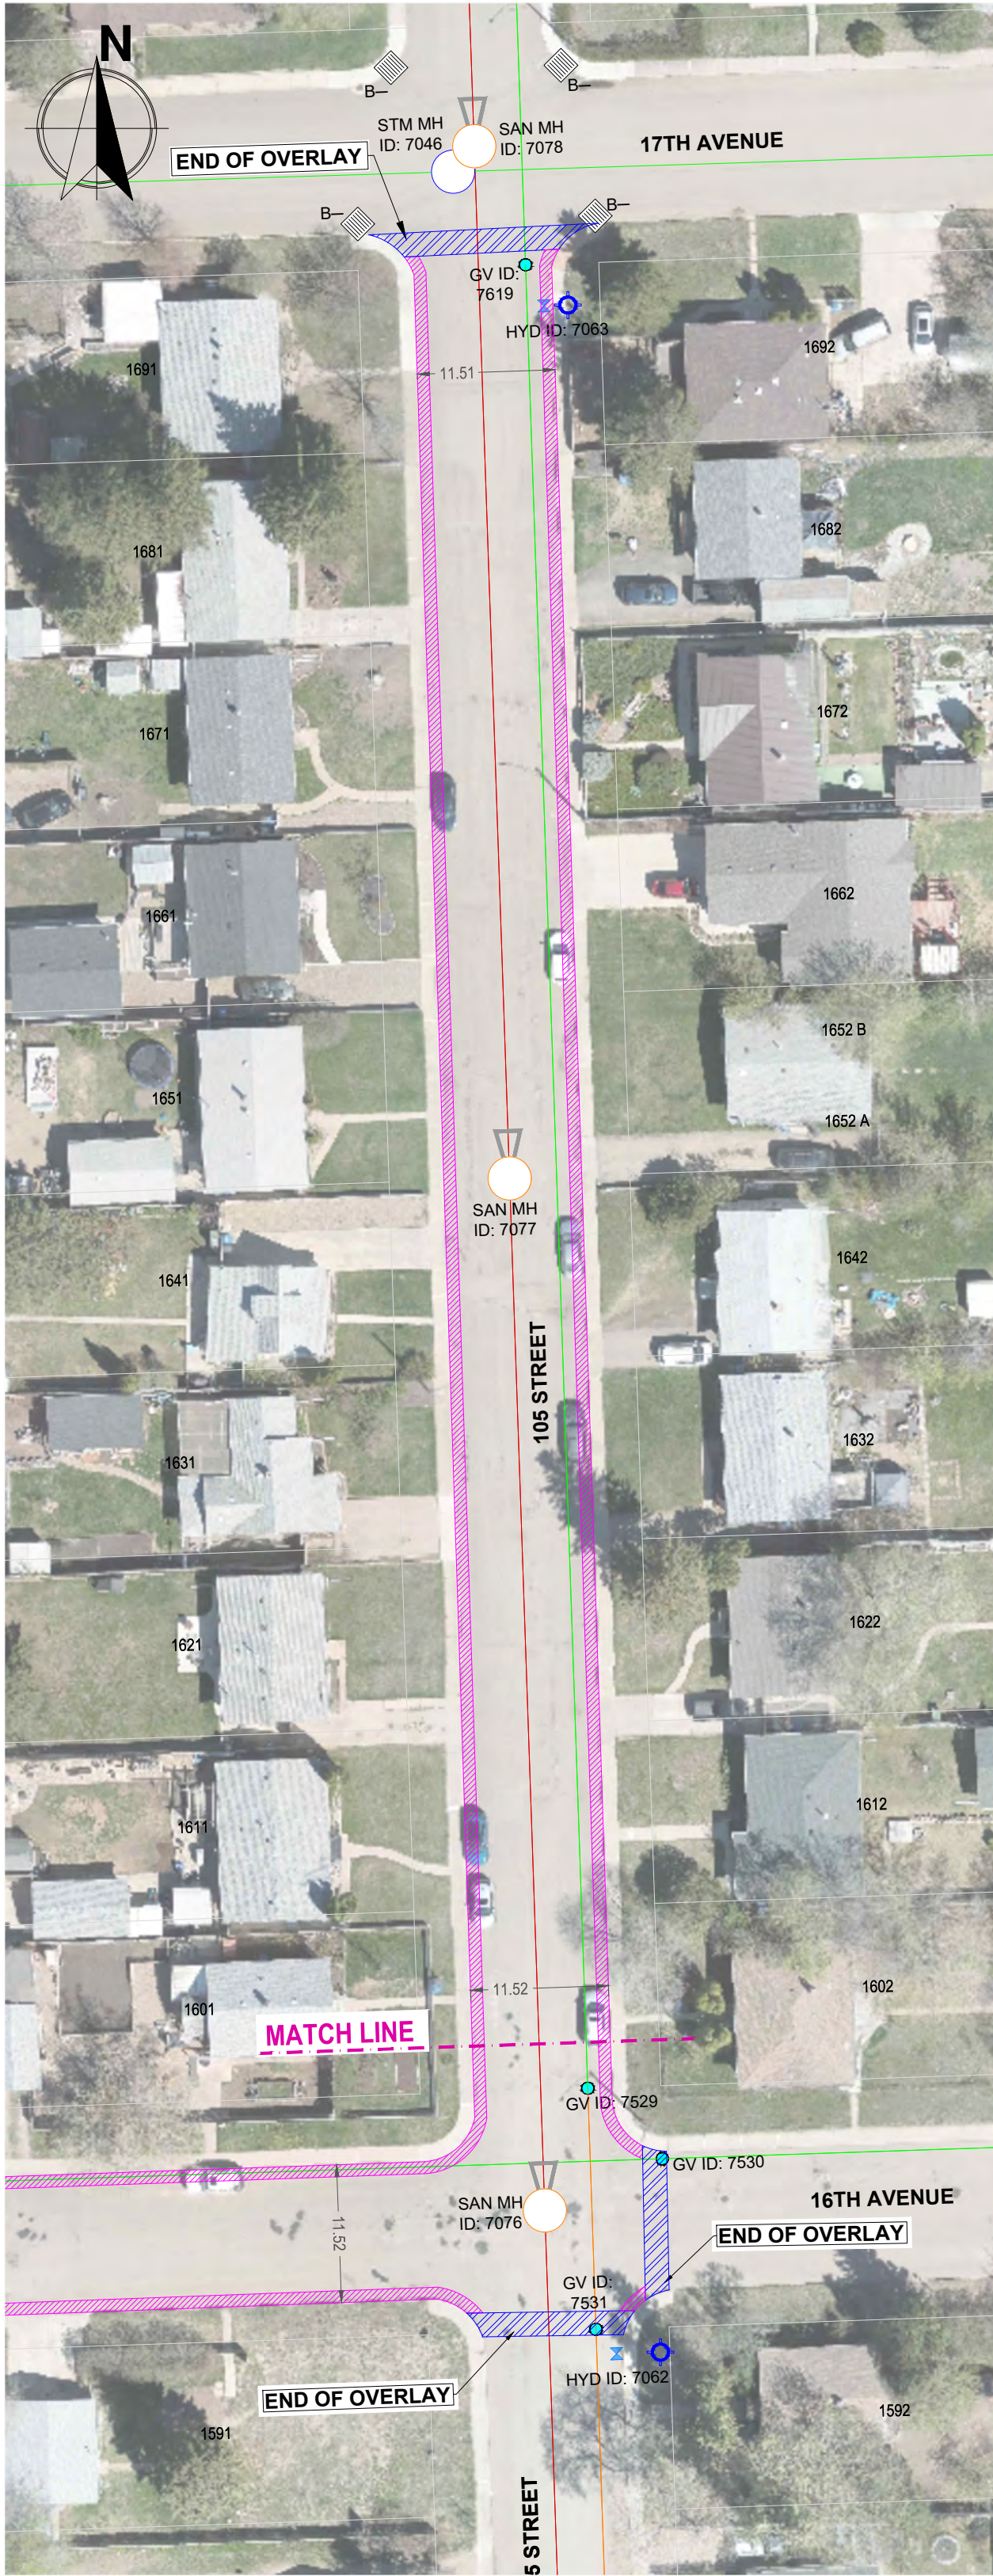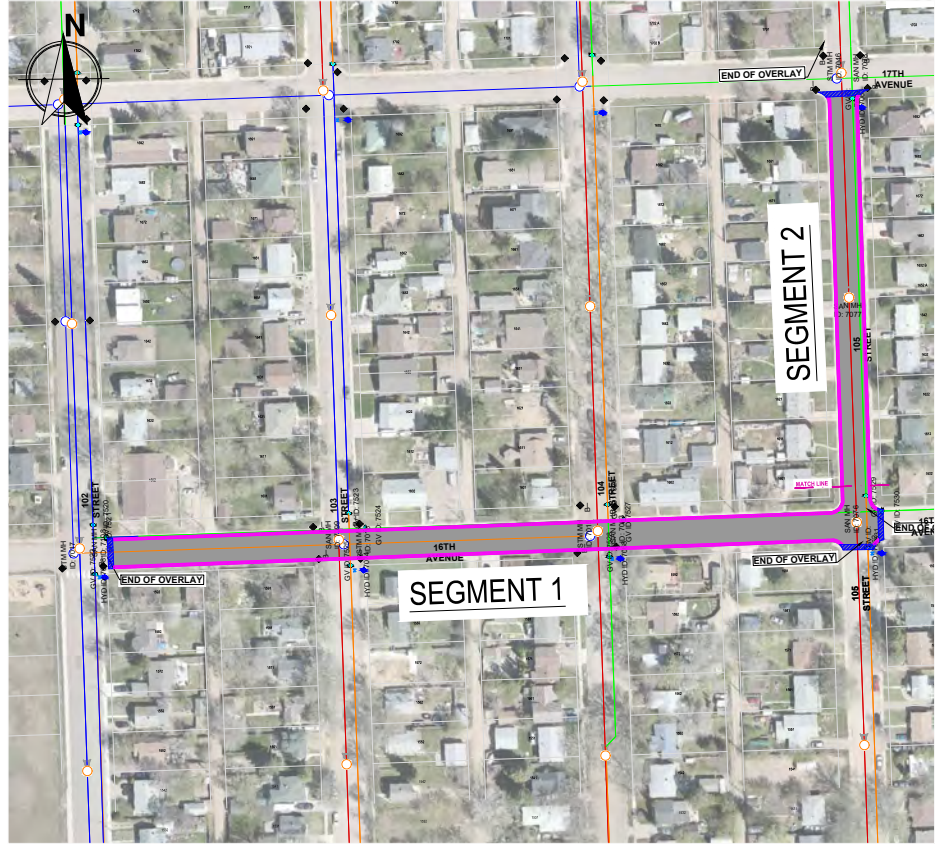

LEGEND	
	HYDRANT
	HYDRANT VALVE
	GATE VALVE - WATER MAIN
	VALVE - SERVICE
	EXISTING SANITARY MANHOLE
	EXISTING STORM MANHOLE
	EXISTING CATCH BASIN
	KEY CUT
	GUTTER GRIND / EDGE MILLING
	ASPHALT OVERLAY PAVING

GENERAL NOTES:

- NOTES:
1. ALL UNITS ARE IN METERS.
 2. ALL UTILITIES SHOWN ARE APPROXIMATE AND MUST BE FIELD VERIFIED PRIOR TO CONSTRUCTION.
 3. LOCATIONS AND QUANTITIES TO BE FIELD VERIFIED PRIOR TO WORK COMMENCING.
 4. THE TENDER DRAWING PACKAGE IS THE PROPERTY OF THE CITY OF NORTH BATTLEFORD. ANY MODIFICATIONS MUST BE APPROVED OF THE CITY OF NORTH BATTLEFORD.

REVISION HISTORY		
#	DESCRIPTION	DATE
00	ISSUED FOR TENDER	2026/02/05



ISSUED FOR TENDER

PROJECT TITLE:

2026 UPAR PAVING - EAST

PROJECT LOCATION:

16TH AVE (BET. 102 & 105 STREET) AND 105 ST. (BET. 16TH & 17TH AVENUE)

DRAWING TITLE:

16TH AVE (BET. 102 & 105) ST AND 105 ST. (BET. 16TH & 17TH AVE) - MILL & PAVE - SEGMENT 2

DRAWING NO:

26U-PAV-EAST-104

PLOT DATE:

2026/02/05

SCALE:


1:500

SHEET NO:

04 OF 13



KEY PLAN:

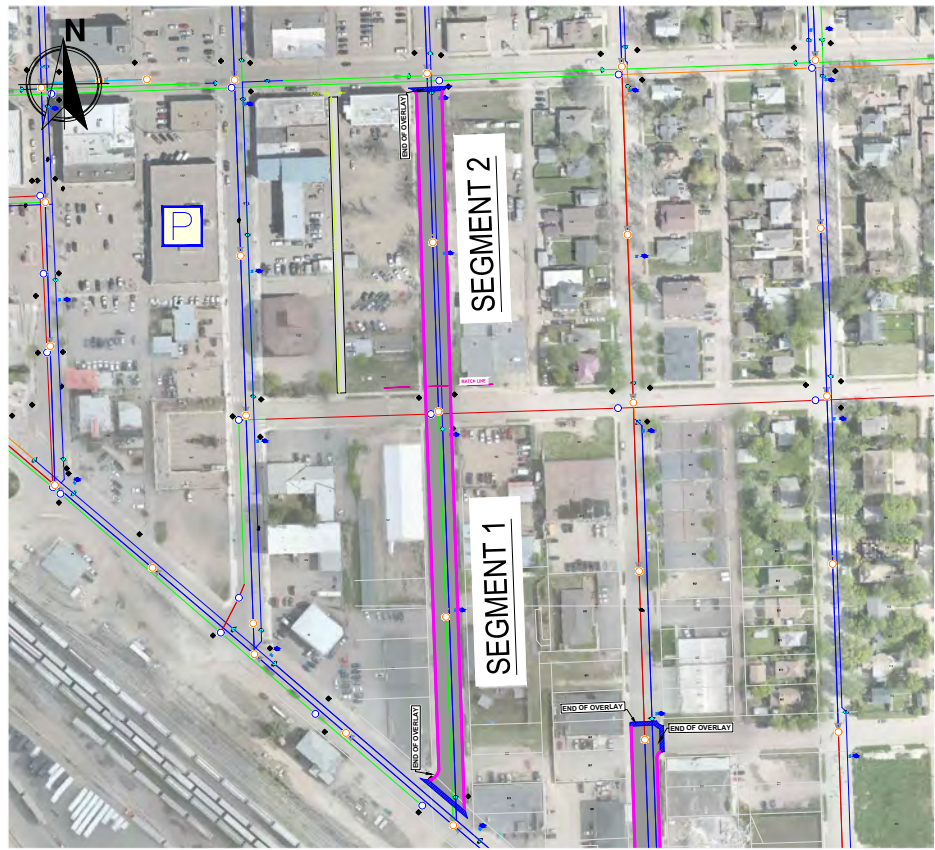

LEGEND	
	HYDRANT
	HYDRANT VALVE
	GATE VALVE - WATER MAIN
	VALVE - SERVICE
	EXISTING SANITARY MANHOLE
	EXISTING STORM MANHOLE
	EXISTING CATCH BASIN
	KEY CUT
	GUTTER GRIND / EDGE MILLING
	ASPHALT OVERLAY PAVING

GENERAL NOTES:

- NOTES:
1. ALL UNITS ARE IN METERS.
 2. ALL UTILITIES SHOWN ARE APPROXIMATE AND MUST BE FIELD VERIFIED PRIOR TO CONSTRUCTION.
 3. LOCATIONS AND QUANTITIES TO BE FIELD VERIFIED PRIOR TO WORK COMMENCING.
 4. THE TENDER DRAWING PACKAGE IS THE PROPERTY OF THE CITY OF NORTH BATTLEFORD. ANY MODIFICATIONS MUST BE APPROVED OF THE CITY OF NORTH BATTLEFORD.



REVISION HISTORY		
#	DESCRIPTION	DATE
00	ISSUED FOR TENDER	2026/02/05

OWNER:



ISSUED FOR TENDER		
PROJECT TITLE:		
2026 UPAR PAVING - EAST		
PROJECT LOCATION:		
103 STREET BETWEEN RAILWAY AVENUE & 11TH AVENUE		
DRAWING TITLE:		
103 STREET BETWEEN RAILWAY AVENUE & 11TH AVENUE - MILL & PAVE - SEGMENT 1		
DRAWING NO:		REV:
26U-PAV-EAST-105		00
PLOT DATE:	SCALE:	SHEET NO:
2026/02/05	1:500	05 OF 13

KEY PLAN:

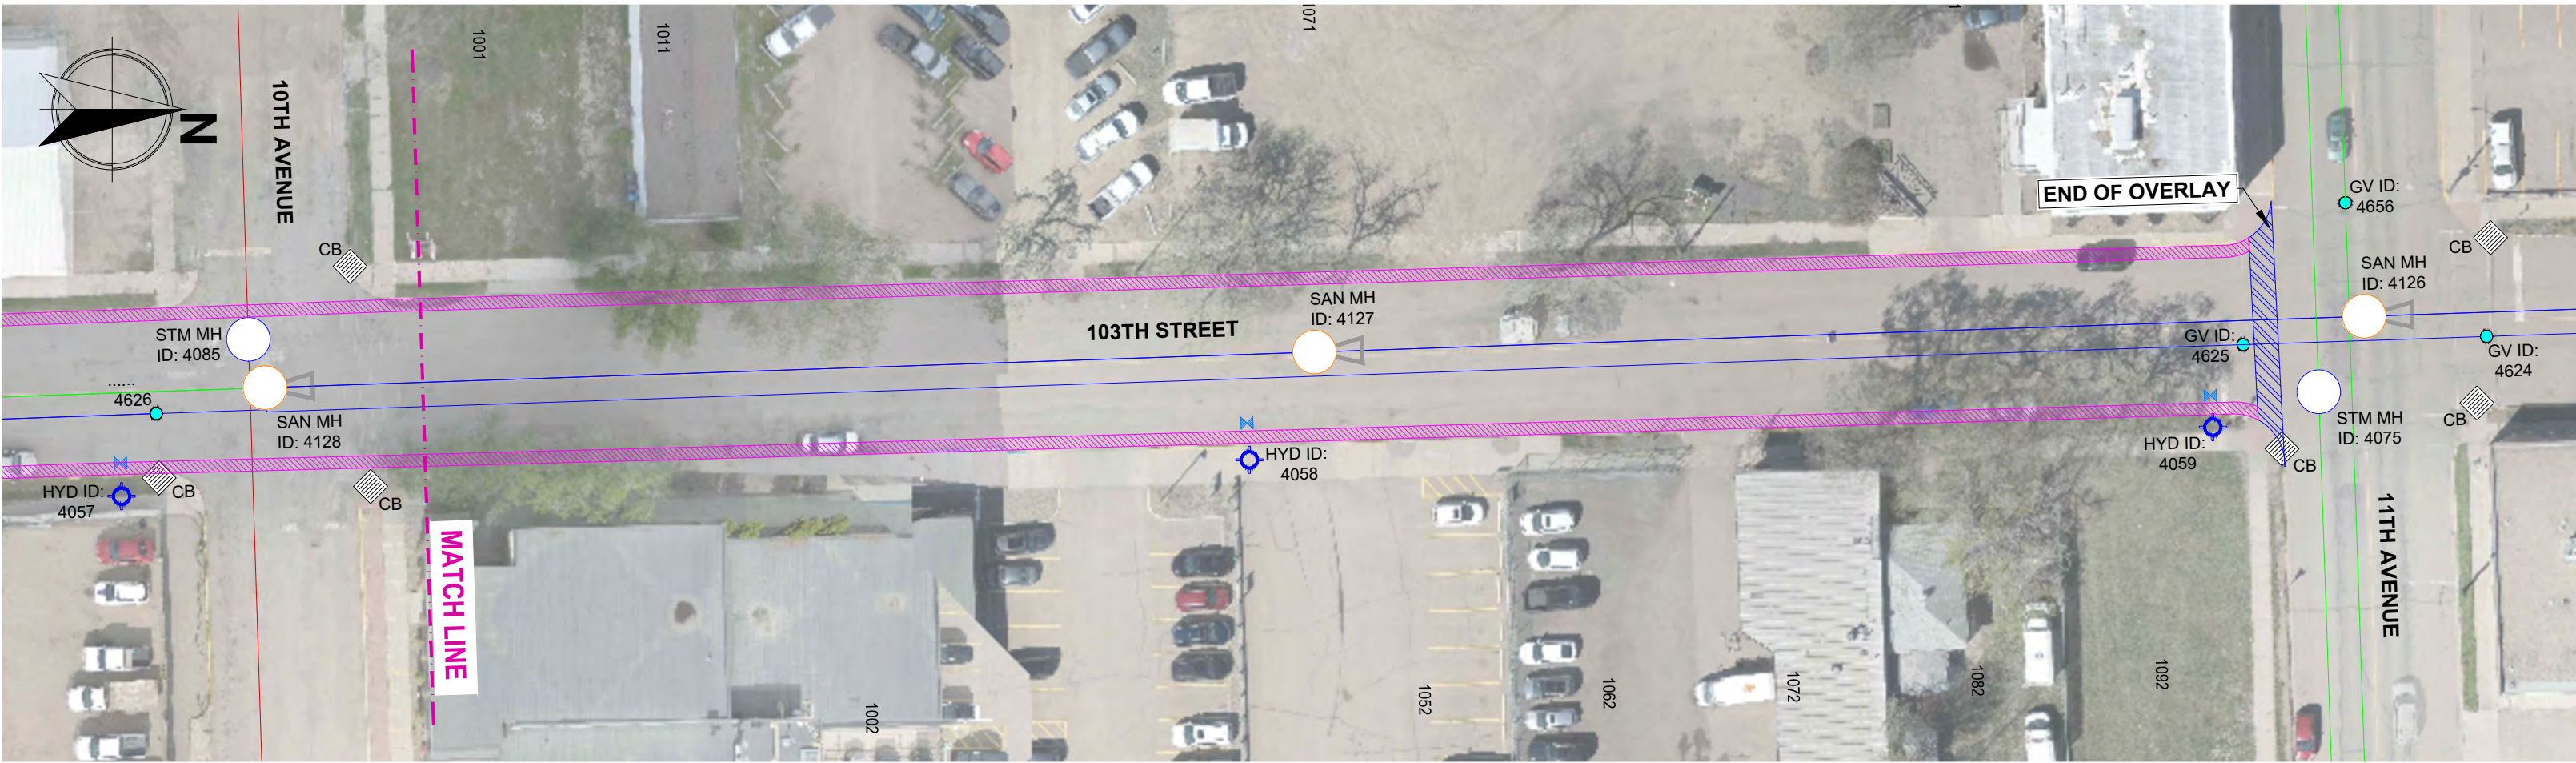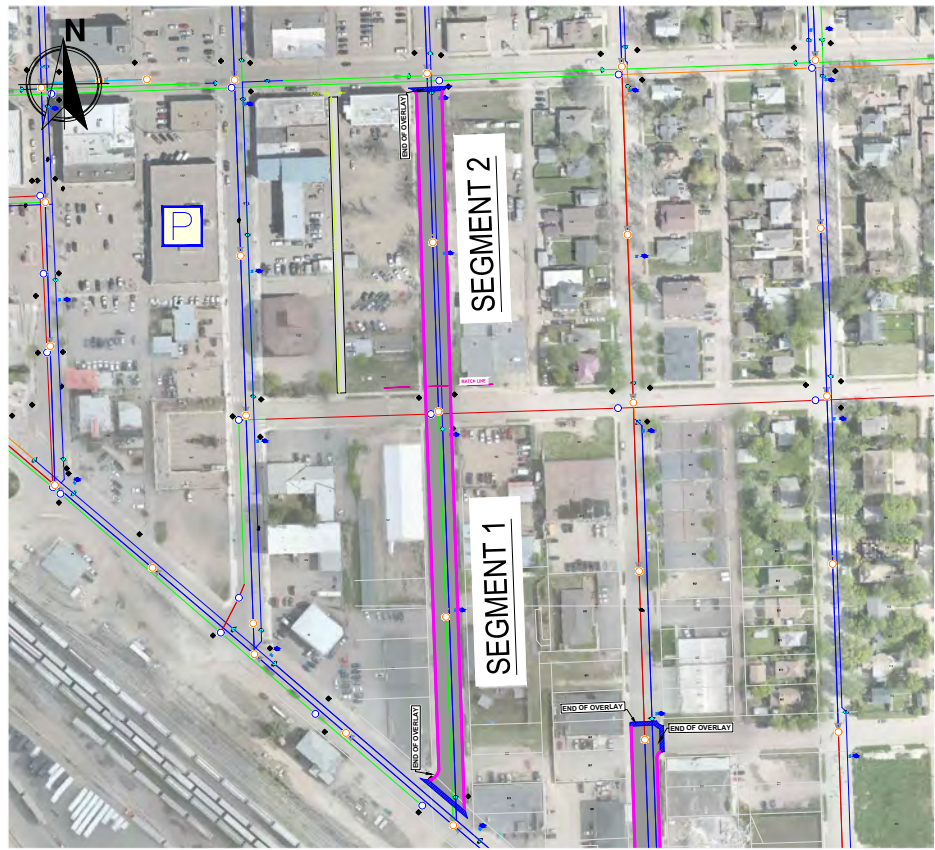

LEGEND	
	HYDRANT
	HYDRANT VALVE
	GATE VALVE - WATER MAIN
	VALVE - SERVICE
	EXISTING SANITARY MANHOLE
	EXISTING STORM MANHOLE
	EXISTING CATCH BASIN
	KEY CUT
	GUTTER GRIND / EDGE MILLING
	ASPHALT OVERLAY PAVING

GENERAL NOTES:

- NOTES:
1. ALL UNITS ARE IN METERS.
 2. ALL UTILITIES SHOWN ARE APPROXIMATE AND MUST BE FIELD VERIFIED PRIOR TO CONSTRUCTION. LOCATIONS AND QUANTITIES TO BE FIELD VERIFIED PRIOR TO WORK COMMENCING.
 3. THE TENDER DRAWING PACKAGE IS THE PROPERTY OF THE CITY OF NORTH BATTLEFORD. ANY MODIFICATIONS MUST BE APPROVED OF THE CITY OF NORTH BATTLEFORD.

REVISION HISTORY		
#	DESCRIPTION	DATE
00	ISSUED FOR TENDER	2026/02/05

OWNER:



ISSUED FOR TENDER	
PROJECT TITLE:	
2026 UPAR PAVING - EAST	

PROJECT LOCATION:
103 STREET BETWEEN RAILWAY AVENUE & 11TH AVENUE


DRAWING TITLE:
103 STREET BETWEEN RAILWAY AVENUE & 11TH AVENUE - MILL & PAVE - SEGMENT 2

DRAWING NO:		REV:
26U-PAV-EAST-106		00

PLOT DATE:	SCALE:	SHEET NO:
2026/02/05	1:500	06 OF 13



KEY PLAN:

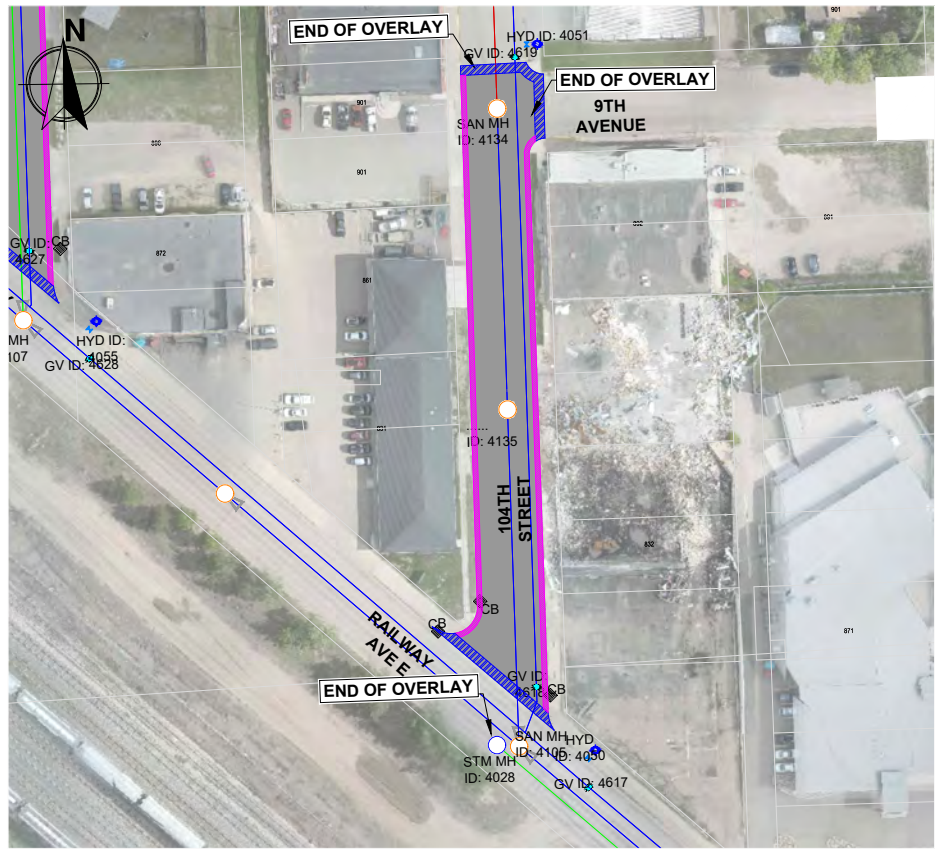

LEGEND	
	HYDRANT
	HYDRANT VALVE
	GATE VALVE - WATER MAIN
	VALVE - SERVICE
	EXISTING SANITARY MANHOLE
	EXISTING STORM MANHOLE
	EXISTING CATCH BASIN
	KEY CUT
	GUTTER GRIND / EDGE MILLING
	ASPHALT OVERLAY PAVING

GENERAL NOTES:

- NOTES:
- ALL UNITS ARE IN METERS.
 - ALL UTILITIES SHOWN ARE APPROXIMATE AND MUST BE FIELD VERIFIED PRIOR TO CONSTRUCTION.
 - LOCATIONS AND QUANTITIES TO BE FIELD VERIFIED PRIOR TO WORK COMMENCING.
 - THE TENDER DRAWING PACKAGE IS THE PROPERTY OF THE CITY OF NORTH BATTLEFORD. ANY MODIFICATIONS MUST BE APPROVED OF THE CITY OF NORTH BATTLEFORD.

REVISION HISTORY		
#	DESCRIPTION	DATE
00	ISSUED FOR TENDER	2026/02/05

OWNER:



ISSUED FOR TENDER

PROJECT TITLE:
2026 UPAR PAVING - EAST

PROJECT LOCATION:
104 STREET BETWEEN RAILWAY AVENUE & 9TH AVENUE

DRAWING TITLE:
104 STREET BETWEEN RAILWAY AVENUE & 9TH AVENUE - MILL & PAVE

DRAWING NO:
26U-PAV-EAST-107

REV:
00


PLOT DATE:
2026/02/05

SCALE:
1:500

SHEET NO:
07 OF 13



KEY PLAN:

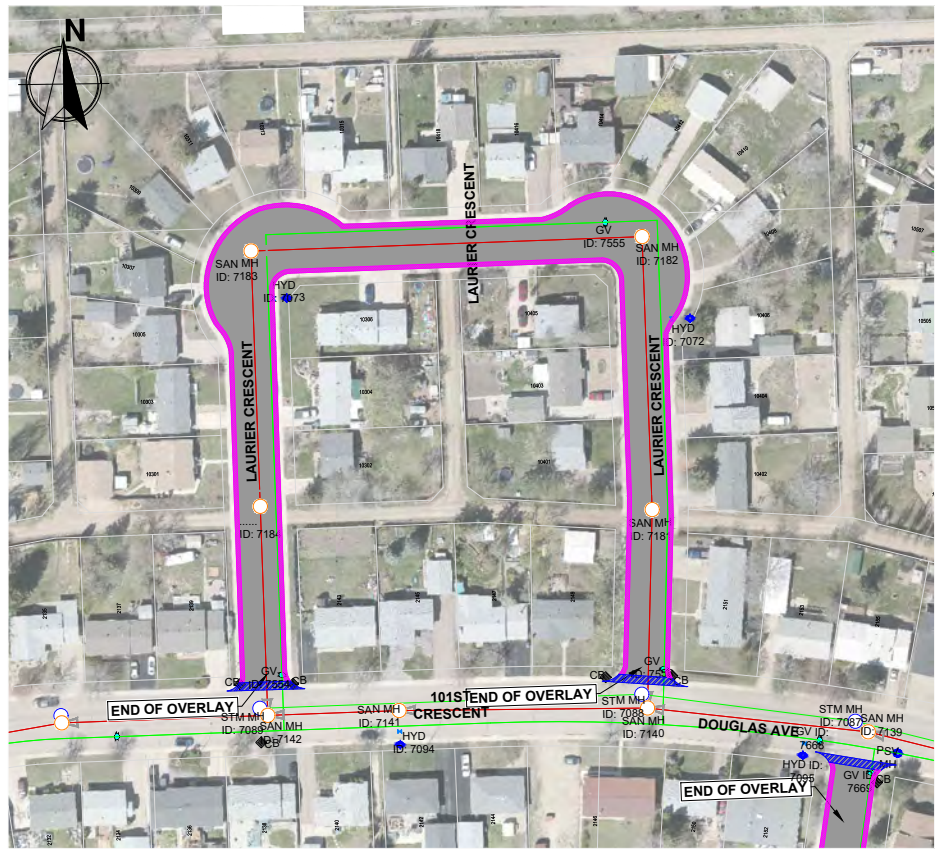

LEGEND

	HYDRANT
	HYDRANT VALVE
	GATE VALVE - WATER MAIN
	VALVE - SERVICE
	EXISTING SANITARY MANHOLE
	EXISTING STORM MANHOLE
	EXISTING CATCH BASIN
	KEY CUT
	GUTTER GRIND / EDGE MILLING
	ASPHALT OVERLAY PAVING

GENERAL NOTES:

- NOTES:
1. ALL UNITS ARE IN METERS.
 2. ALL UTILITIES SHOWN ARE APPROXIMATE AND MUST BE FIELD VERIFIED PRIOR TO CONSTRUCTION.
 3. LOCATIONS AND QUANTITIES TO BE FIELD VERIFIED PRIOR TO WORK COMMENCING.
 4. THE TENDER DRAWING PACKAGE IS THE PROPERTY OF THE CITY OF NORTH BATTLEFORD. ANY MODIFICATIONS MUST BE APPROVED OF THE CITY OF NORTH BATTLEFORD.

REVISION HISTORY		
#	DESCRIPTION	DATE
00	ISSUED FOR TENDER	2026/02/05

OWNER:

North Battleford

ISSUED FOR TENDER

PROJECT TITLE:
2026 UPAR PAVING - EAST

PROJECT LOCATION:
LAURIER CRESCENT BETWEEN 101 CRESCENT & 101 CRESCENT

DRAWING TITLE:
LAURIER CRESCENT BETWEEN 101 CRESCENT & 101 CRESCENT - MILL & PAVE

DRAWING NO:
26U-PAV-EAST-108



PLOT DATE:
2026/02/05

SCALE:
1:500

SHEET NO:
08 OF 13



KEY PLAN:

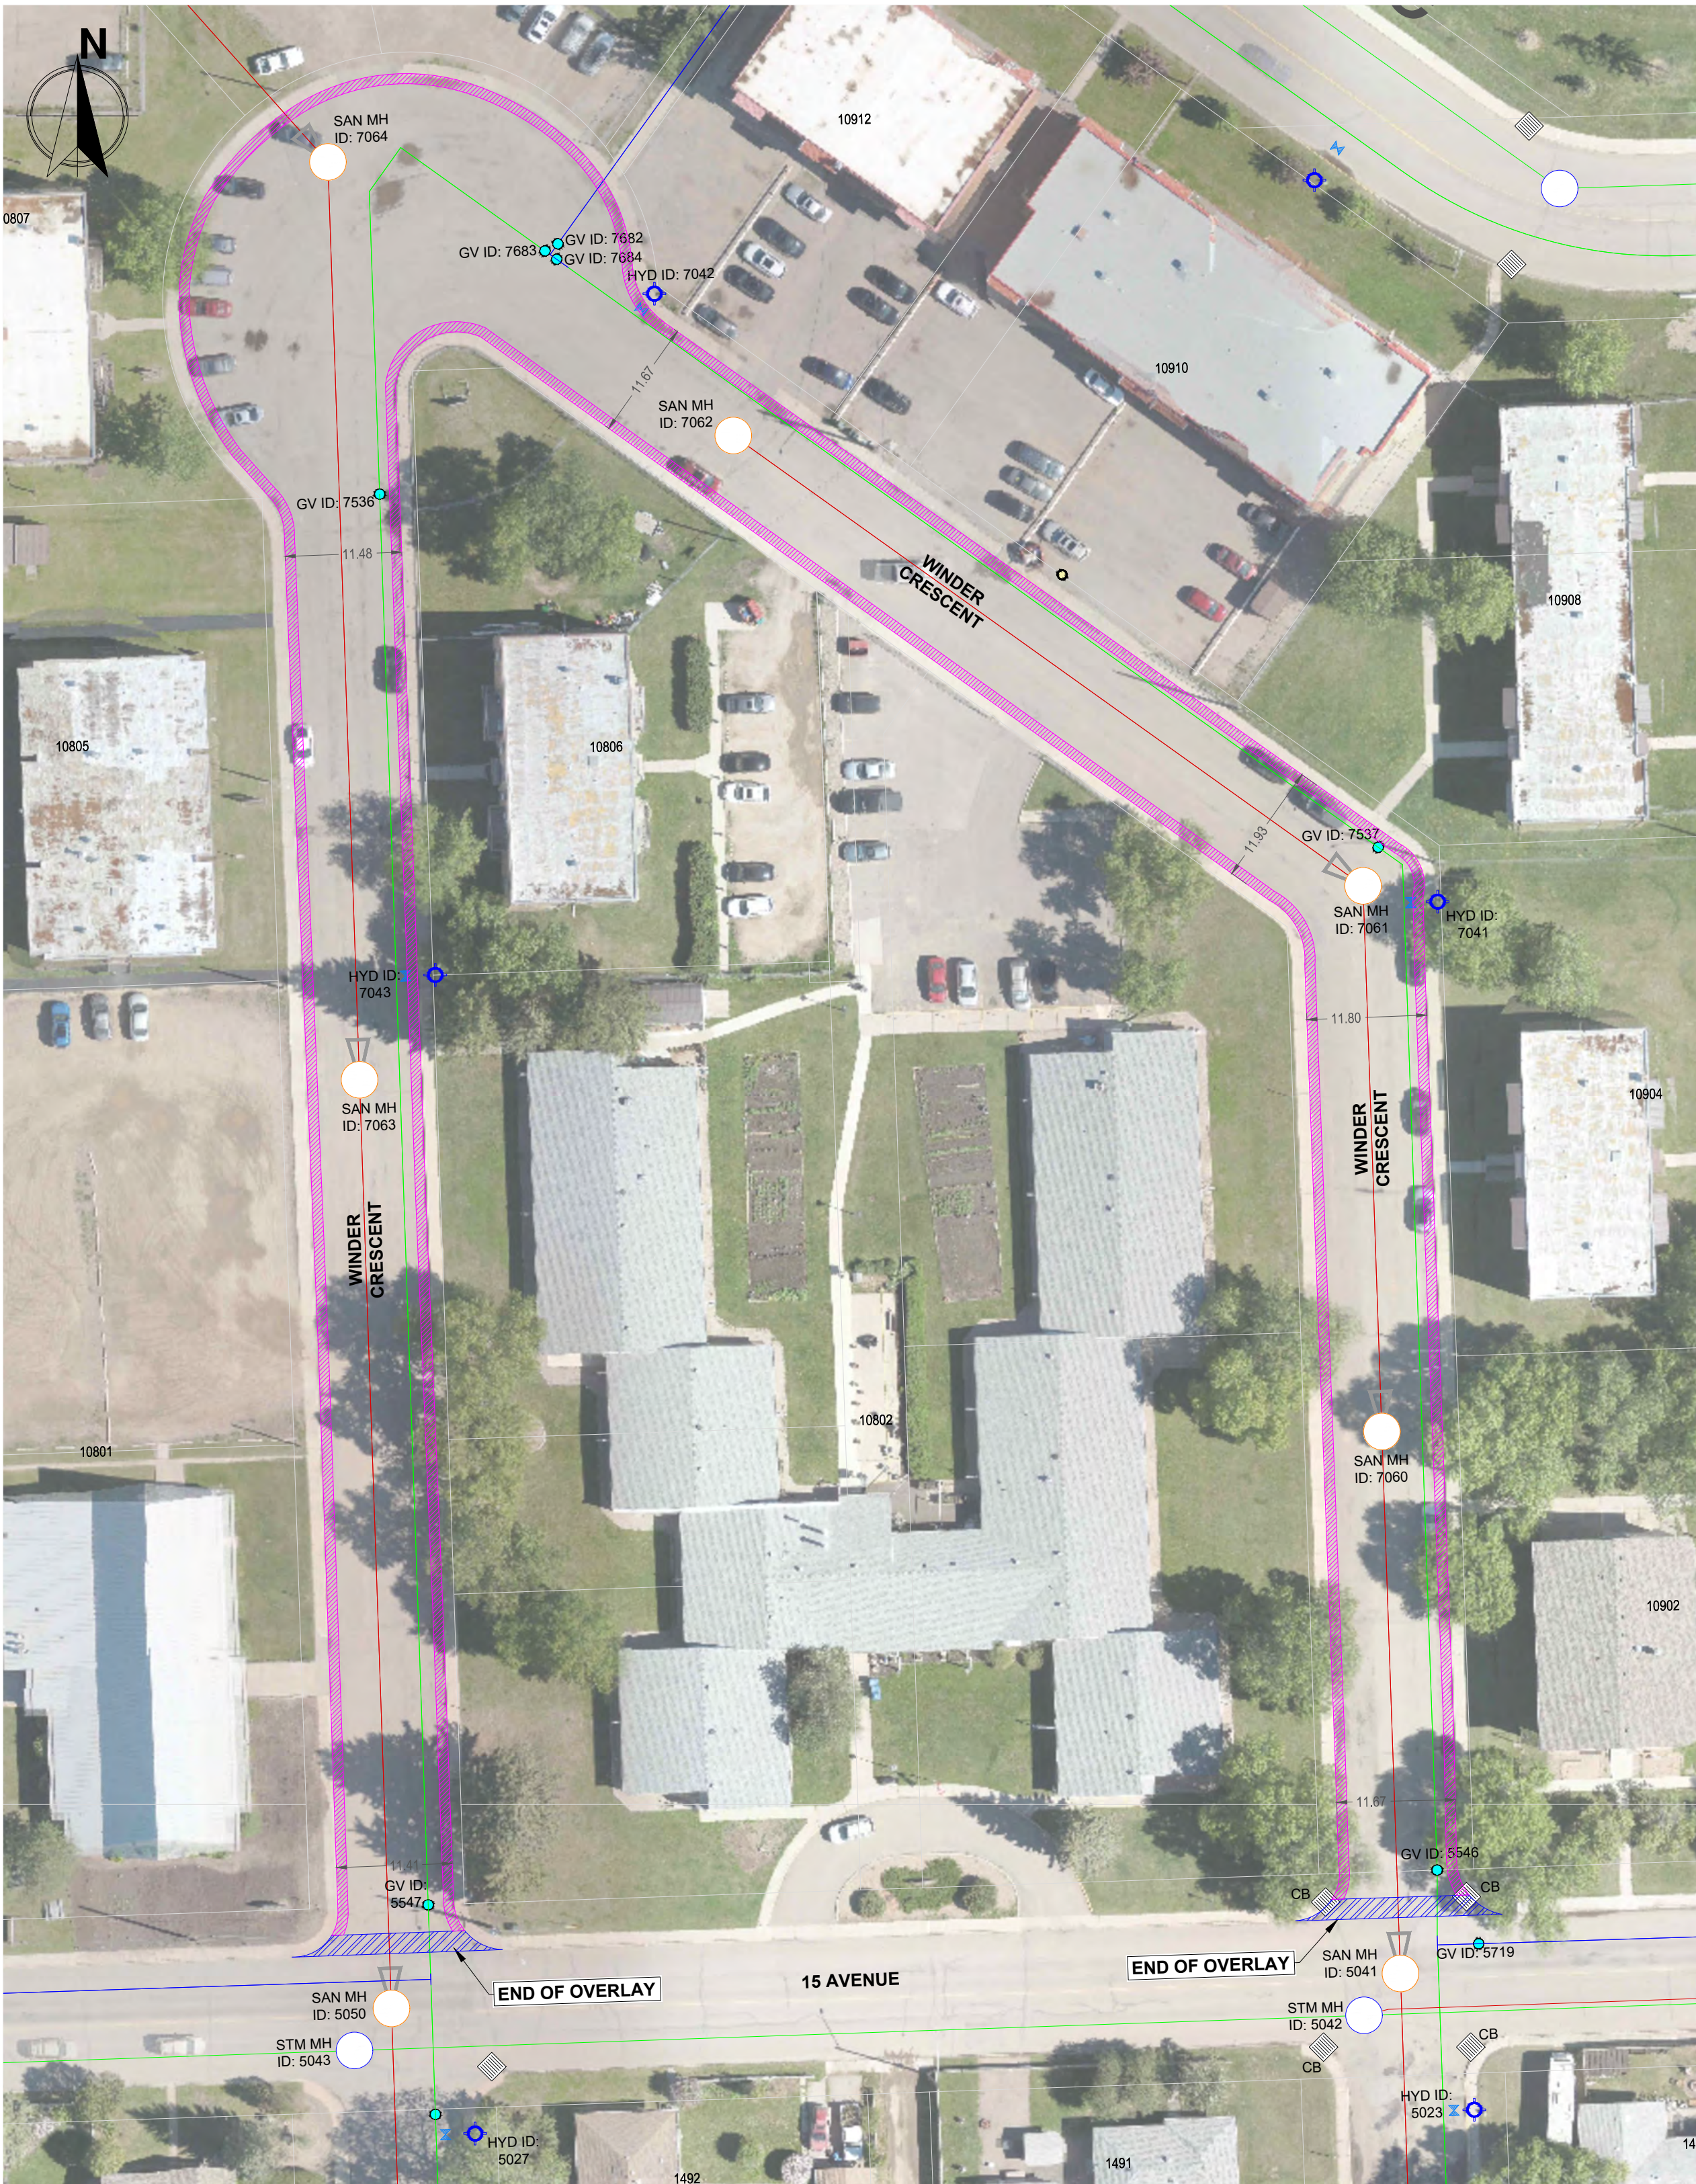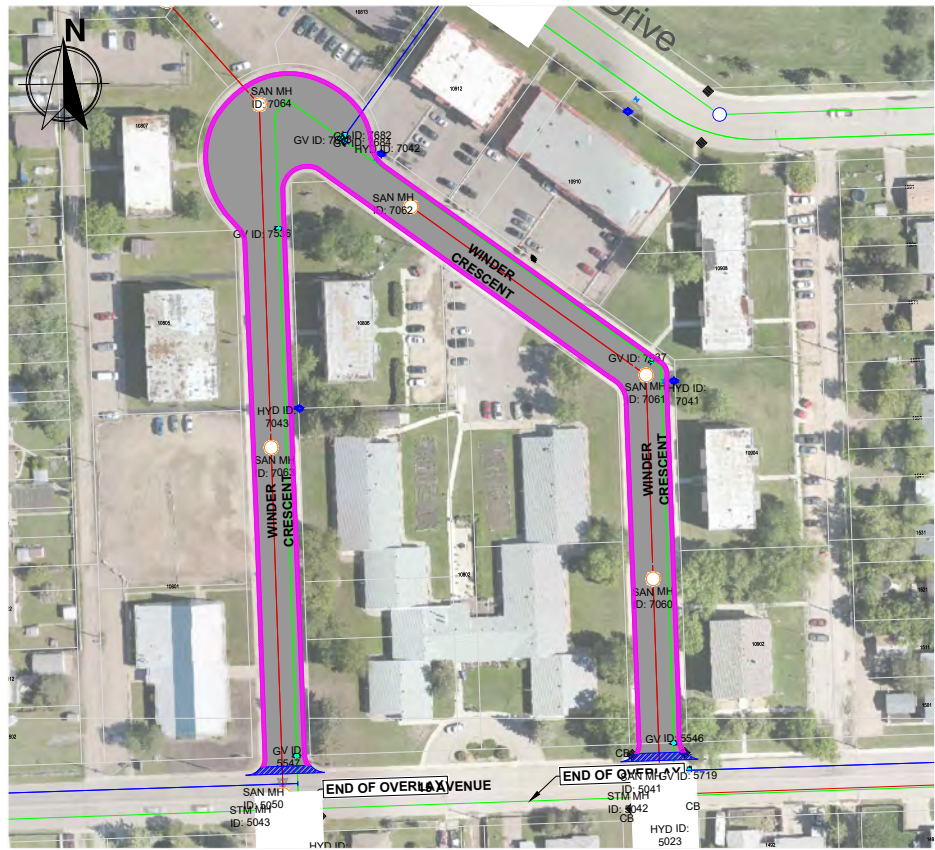

LEGEND	
	HYDRANT
	HYDRANT VALVE
	GATE VALVE - WATER MAIN
	VALVE - SERVICE
	EXISTING SANITARY MANHOLE
	EXISTING STORM MANHOLE
	EXISTING CATCH BASIN
	KEY CUT
	GUTTER GRIND / EDGE MILLING
	ASPHALT OVERLAY PAVING

GENERAL NOTES:

- NOTES:
1. ALL UNITS ARE IN METERS.
 2. ALL UTILITIES SHOWN ARE APPROXIMATE AND MUST BE FIELD VERIFIED PRIOR TO CONSTRUCTION. LOCATIONS AND QUANTITIES TO BE FIELD VERIFIED PRIOR TO WORK COMMENCING.
 3. THE TENDER DRAWING PACKAGE IS THE PROPERTY OF THE CITY OF NORTH BATTLEFORD. ANY MODIFICATIONS MUST BE APPROVED BY THE CITY OF NORTH BATTLEFORD.

REVISION HISTORY		
#	DESCRIPTION	DATE
00	ISSUED FOR TENDER	2026/02/05



ISSUED FOR TENDER

PROJECT TITLE:
2026 UPAR PAVING - EAST

PROJECT LOCATION:
WINDY CRESCENT BETWEEN
15TH AVENUE & 15TH AVENUE

DRAWING TITLE:
WINDY CRESCENT BETWEEN
15TH AVENUE & 15TH AVENUE -
MILL & PAVE

DRAWING NO:
26U-PAV-EAST-109


PLOT DATE:
2026/02/05

SCALE:
1:500

SHEET NO:
09 OF 13

REV:
00

KEY PLAN:

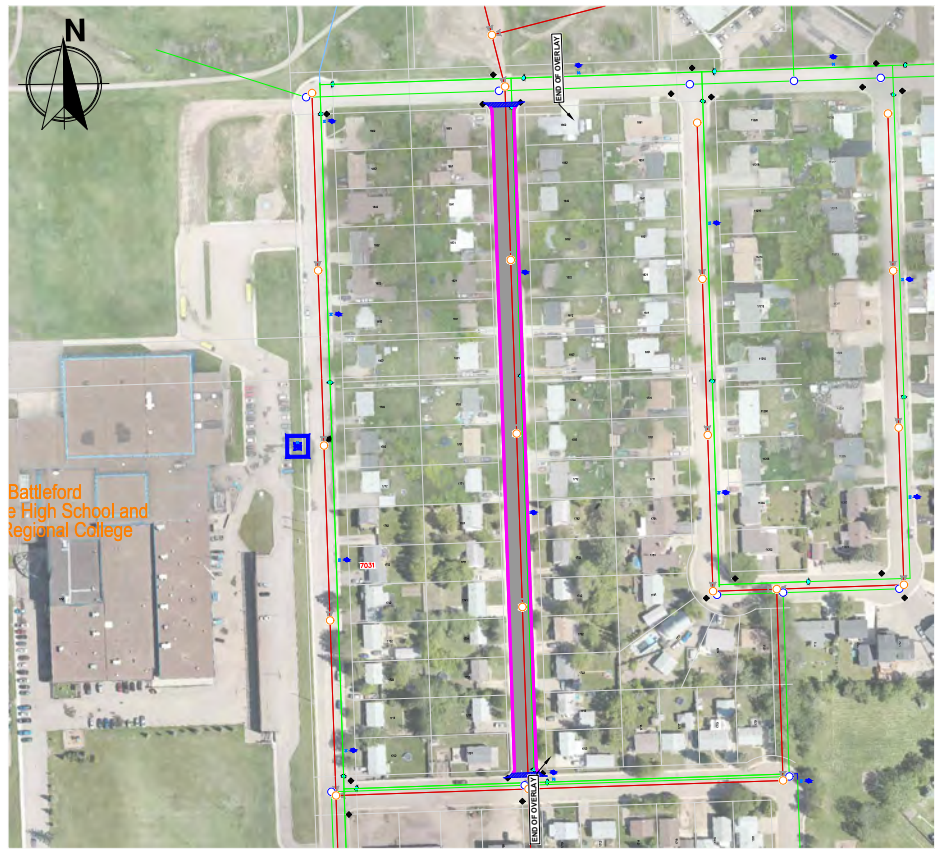

LEGEND	
	HYDRANT
	HYDRANT VALVE
	GATE VALVE - WATER MAIN
	VALVE - SERVICE
	EXISTING SANITARY MANHOLE
	EXISTING STORM MANHOLE
	EXISTING CATCH BASIN
	KEY CUT
	GUTTER GRIND / EDGE MILLING
	ASPHALT OVERLAY PAVING

GENERAL NOTES:

- NOTES:
1. ALL UNITS ARE IN METERS.
 2. ALL UTILITIES SHOWN ARE APPROXIMATE AND MUST BE FIELD VERIFIED PRIOR TO CONSTRUCTION. LOCATIONS AND QUANTITIES TO BE FIELD VERIFIED PRIOR TO WORK COMMENCING.
 3. THE TENDER DRAWING PACKAGE IS THE PROPERTY OF THE CITY OF NORTH BATTLEFORD. ANY MODIFICATIONS MUST BE APPROVED OF THE CITY OF NORTH BATTLEFORD.

REVISION HISTORY		
#	DESCRIPTION	DATE
00	ISSUED FOR TENDER	2026/02/05



ISSUED FOR TENDER

PROJECT TITLE:
2026 UPAR PAVING - EAST

PROJECT LOCATION:
TRUDEAU STREET BETWEEN THOMPSON CRESCENT & PEARSON AVENUE

DRAWING TITLE:
TRUDEAU STREET BETWEEN THOMPSON CRESCENT & PEARSON AVENUE - MILL & PAVE

DRAWING NO:
26U-PAV-EAST-110




REV:
00

PLOT DATE:
2026/02/05

SCALE:
1:500

SHEET NO:
10 OF 13

KEY PLAN:

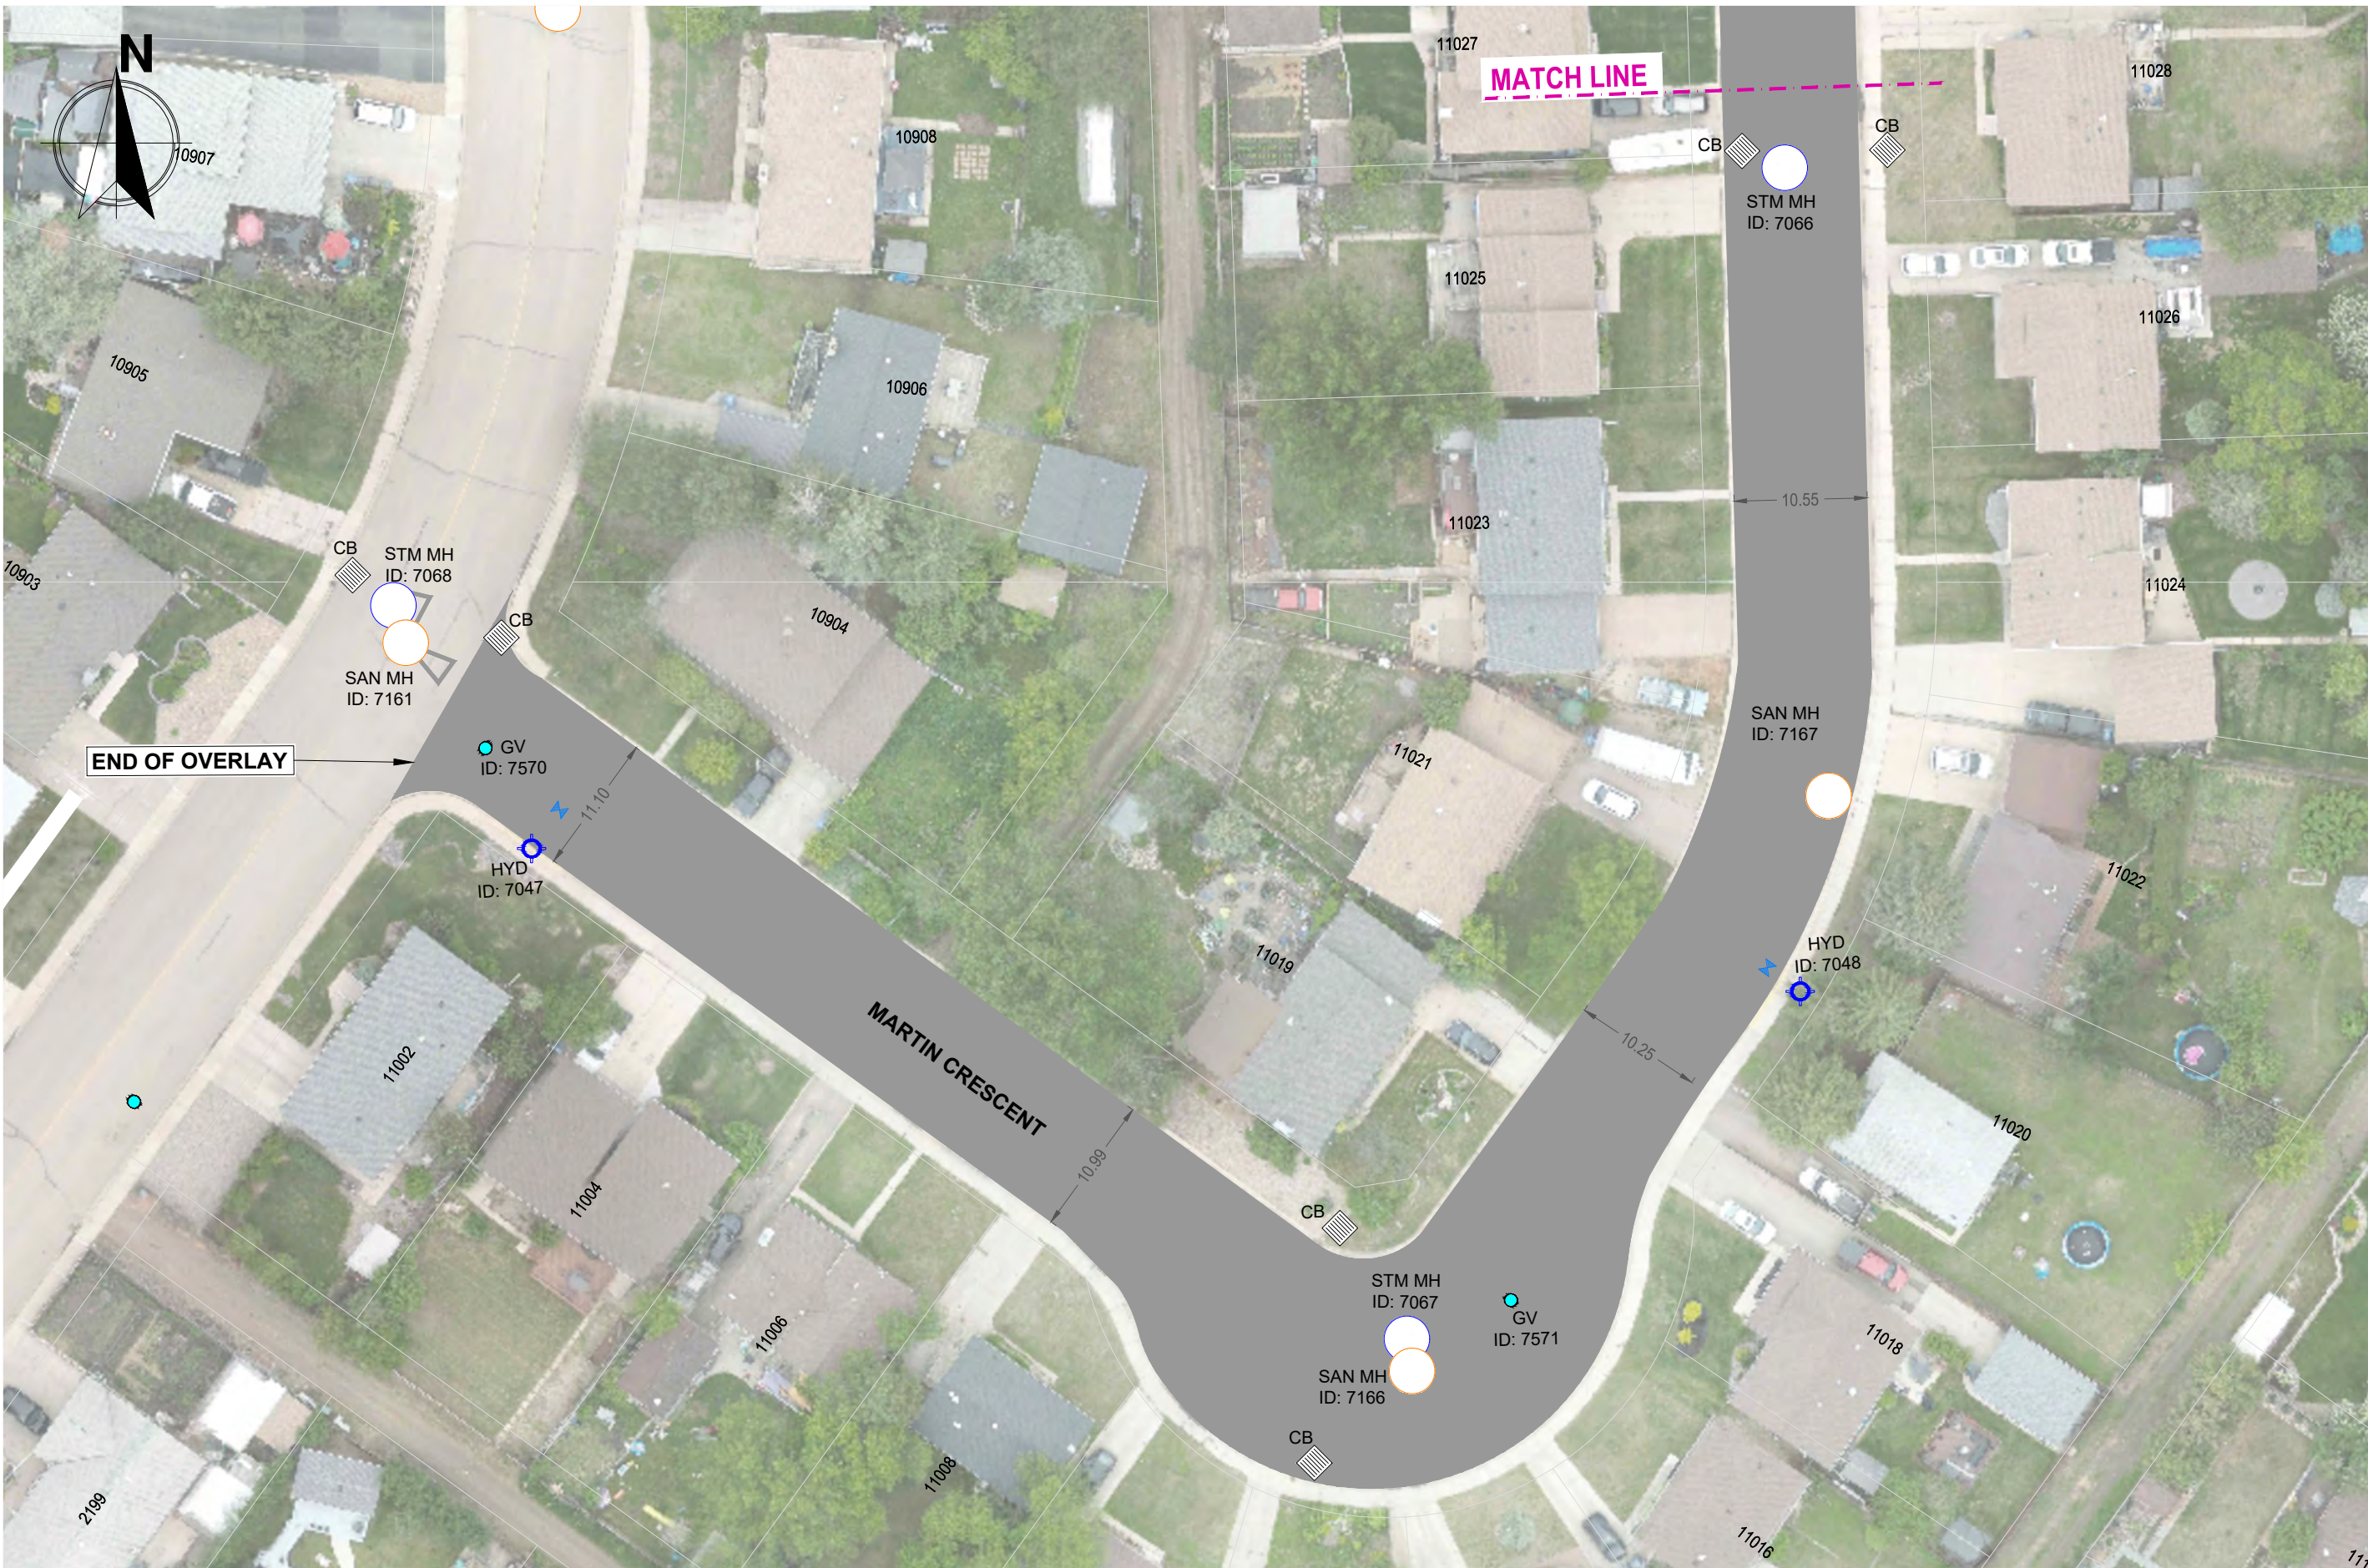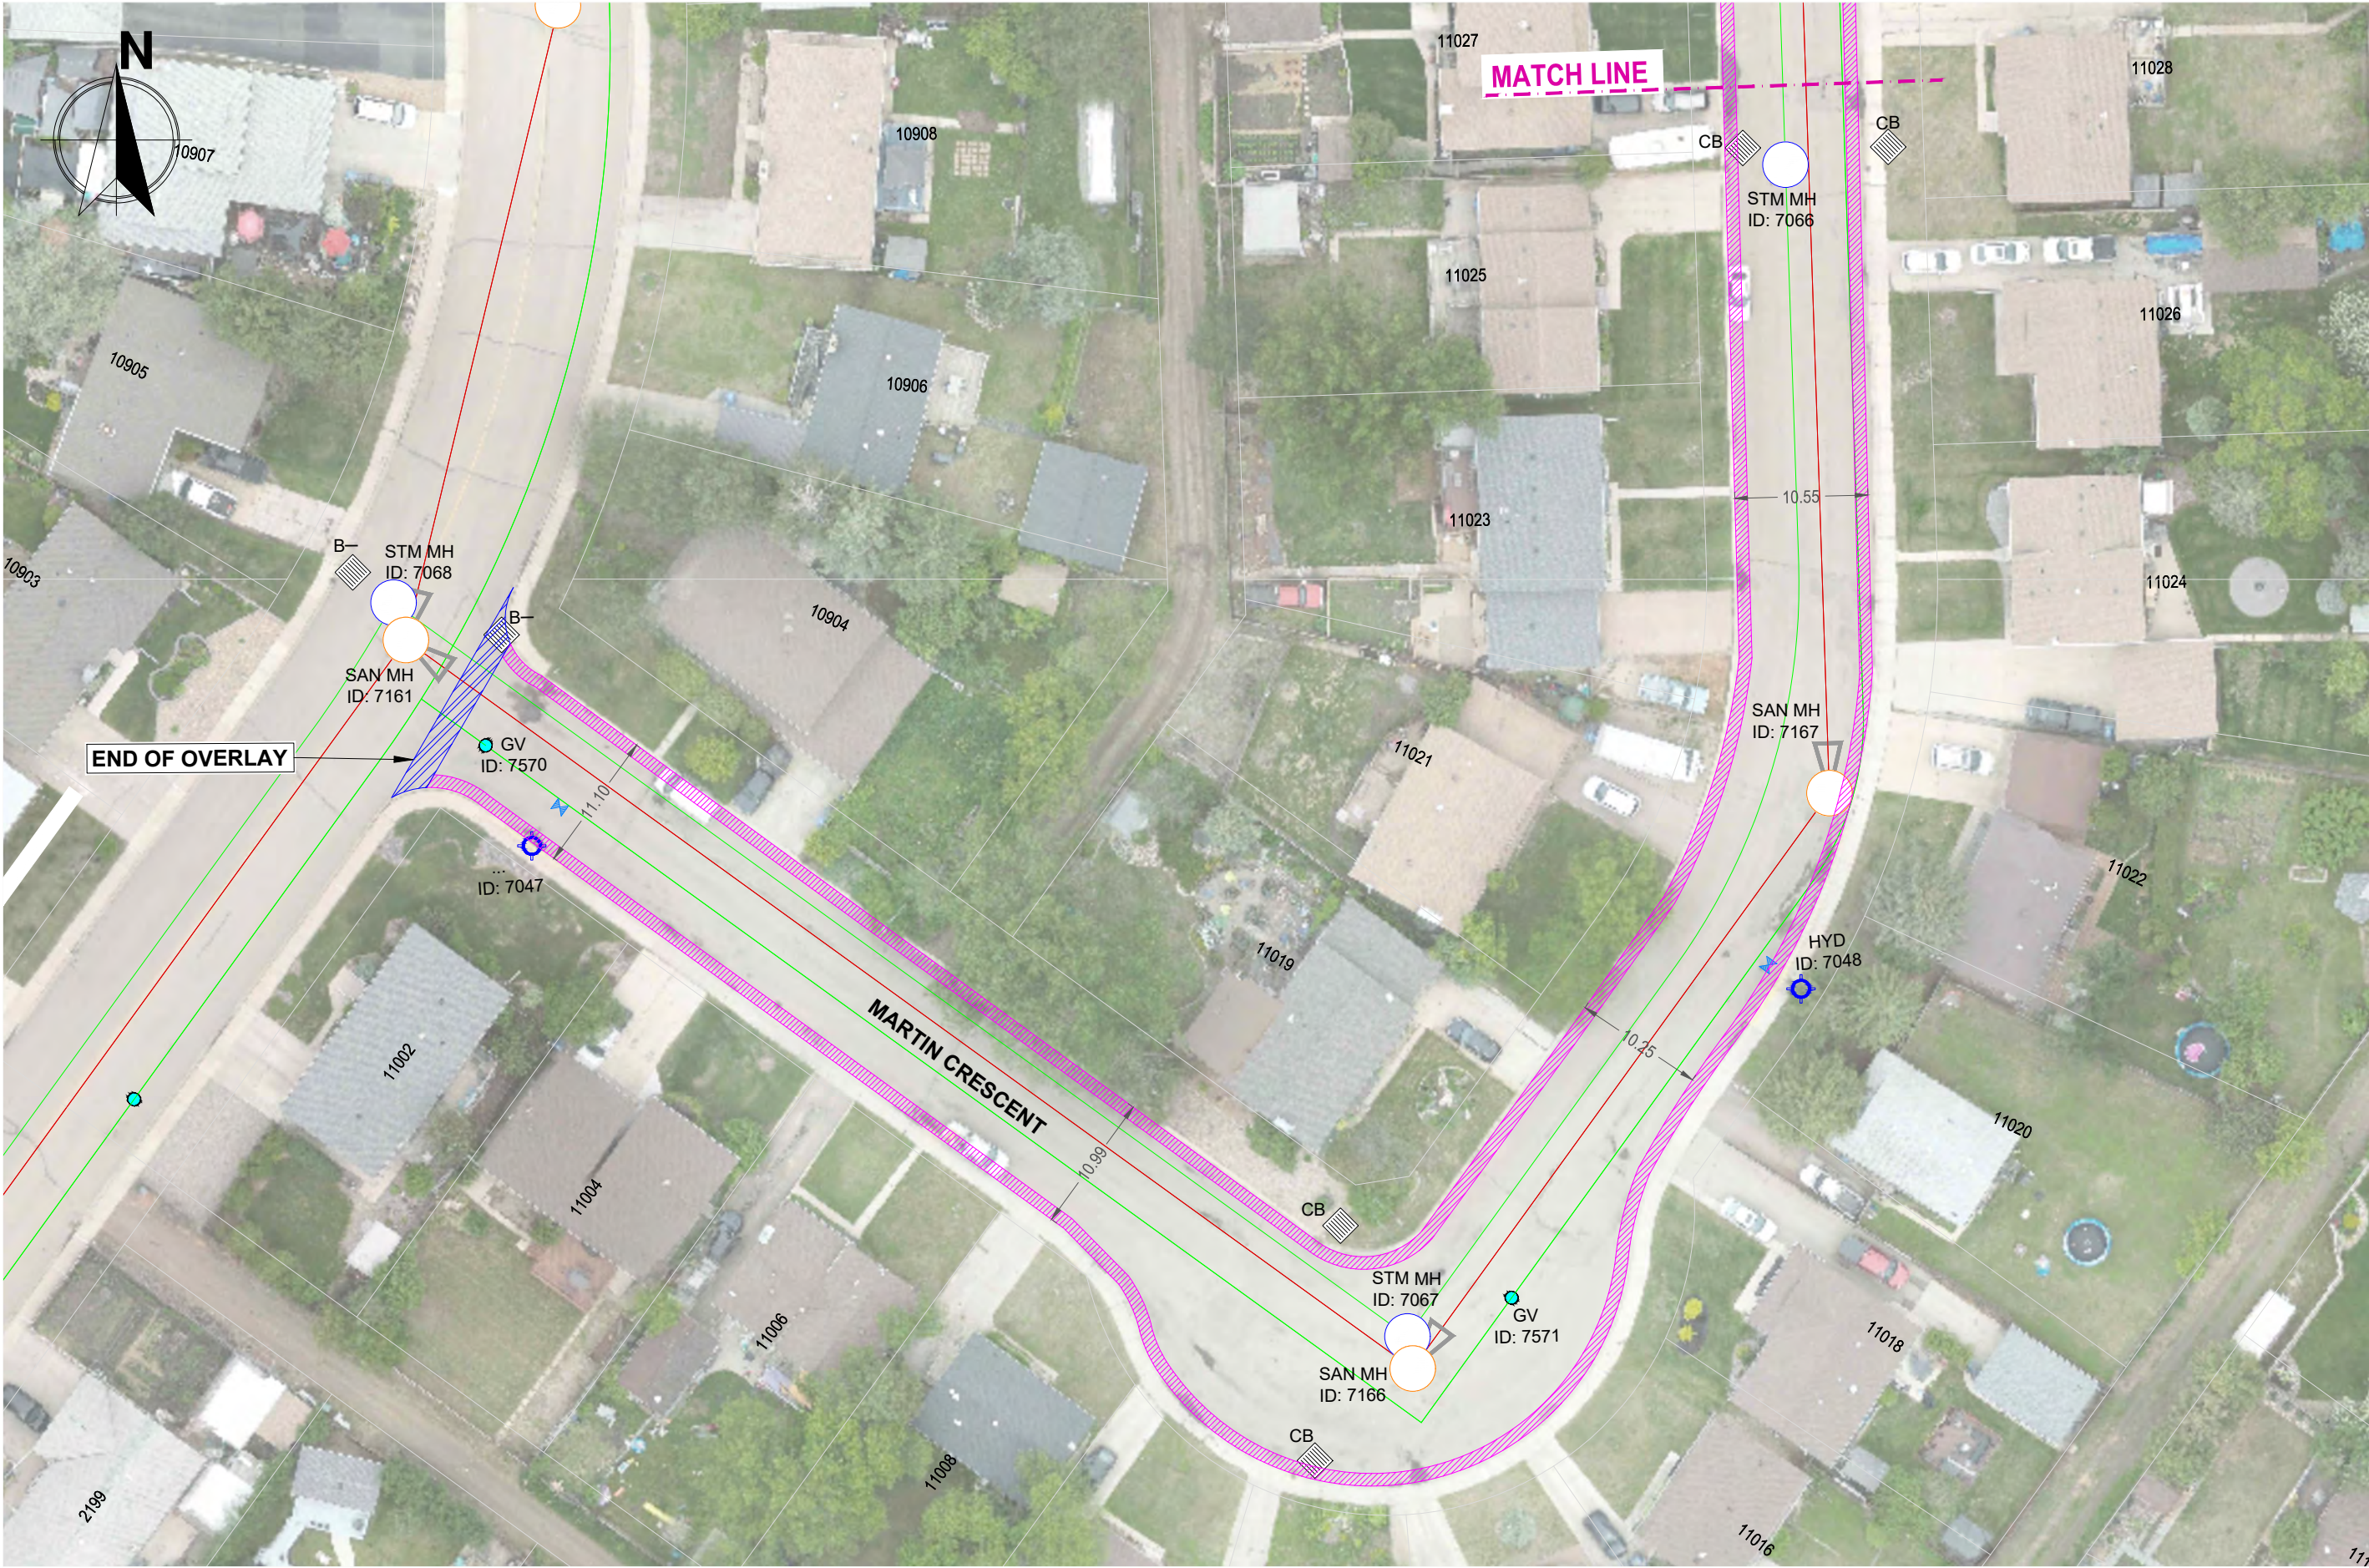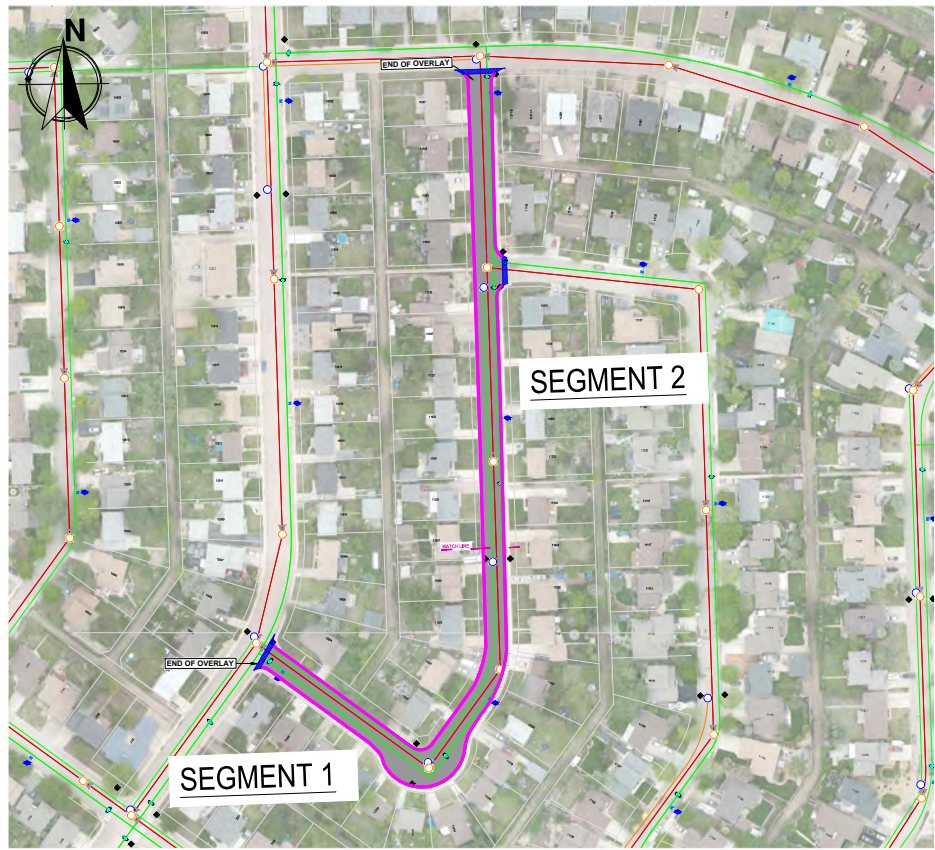

LEGEND	
	HYDRANT
	HYDRANT VALVE
	GATE VALVE - WATER MAIN
	VALVE - SERVICE
	EXISTING SANITARY MANHOLE
	EXISTING STORM MANHOLE
	EXISTING CATCH BASIN
	KEY CUT
	GUTTER GRIND / EDGE MILLING
	ASPHALT OVERLAY PAVING

GENERAL NOTES:

- NOTES:
1. ALL UNITS ARE IN METERS.
 2. ALL UTILITIES SHOWN ARE APPROXIMATE AND MUST BE FIELD VERIFIED PRIOR TO CONSTRUCTION.
 3. LOCATIONS AND QUANTITIES TO BE FIELD VERIFIED PRIOR TO WORK COMMENCING.
 4. THE TENDER DRAWING PACKAGE IS THE PROPERTY OF THE CITY OF NORTH BATTLEFORD. ANY MODIFICATIONS MUST BE APPROVED OF THE CITY OF NORTH BATTLEFORD.

REVISION HISTORY		
#	DESCRIPTION	DATE
00	ISSUED FOR TENDER	2026/02/05

OWNER:



ISSUED FOR TENDER	
PROJECT TITLE:	
2026 UPAR PAVING - EAST	

PROJECT LOCATION:	
MARTIN CRESCENT BETWEEN SCOTT DRIVE & CLARK DRIVE	



DRAWING TITLE:	
MARTIN CRESCENT BETWEEN SCOTT DRIVE & CLARK DRIVE - MILL & PAVE - SEGMENT 1	

DRAWING NO:		REV:
26U-PAV-EAST-111		00

PLOT DATE:	SCALE:	SHEET NO:
2026/02/05	1:500	11 OF 13



KEY PLAN:

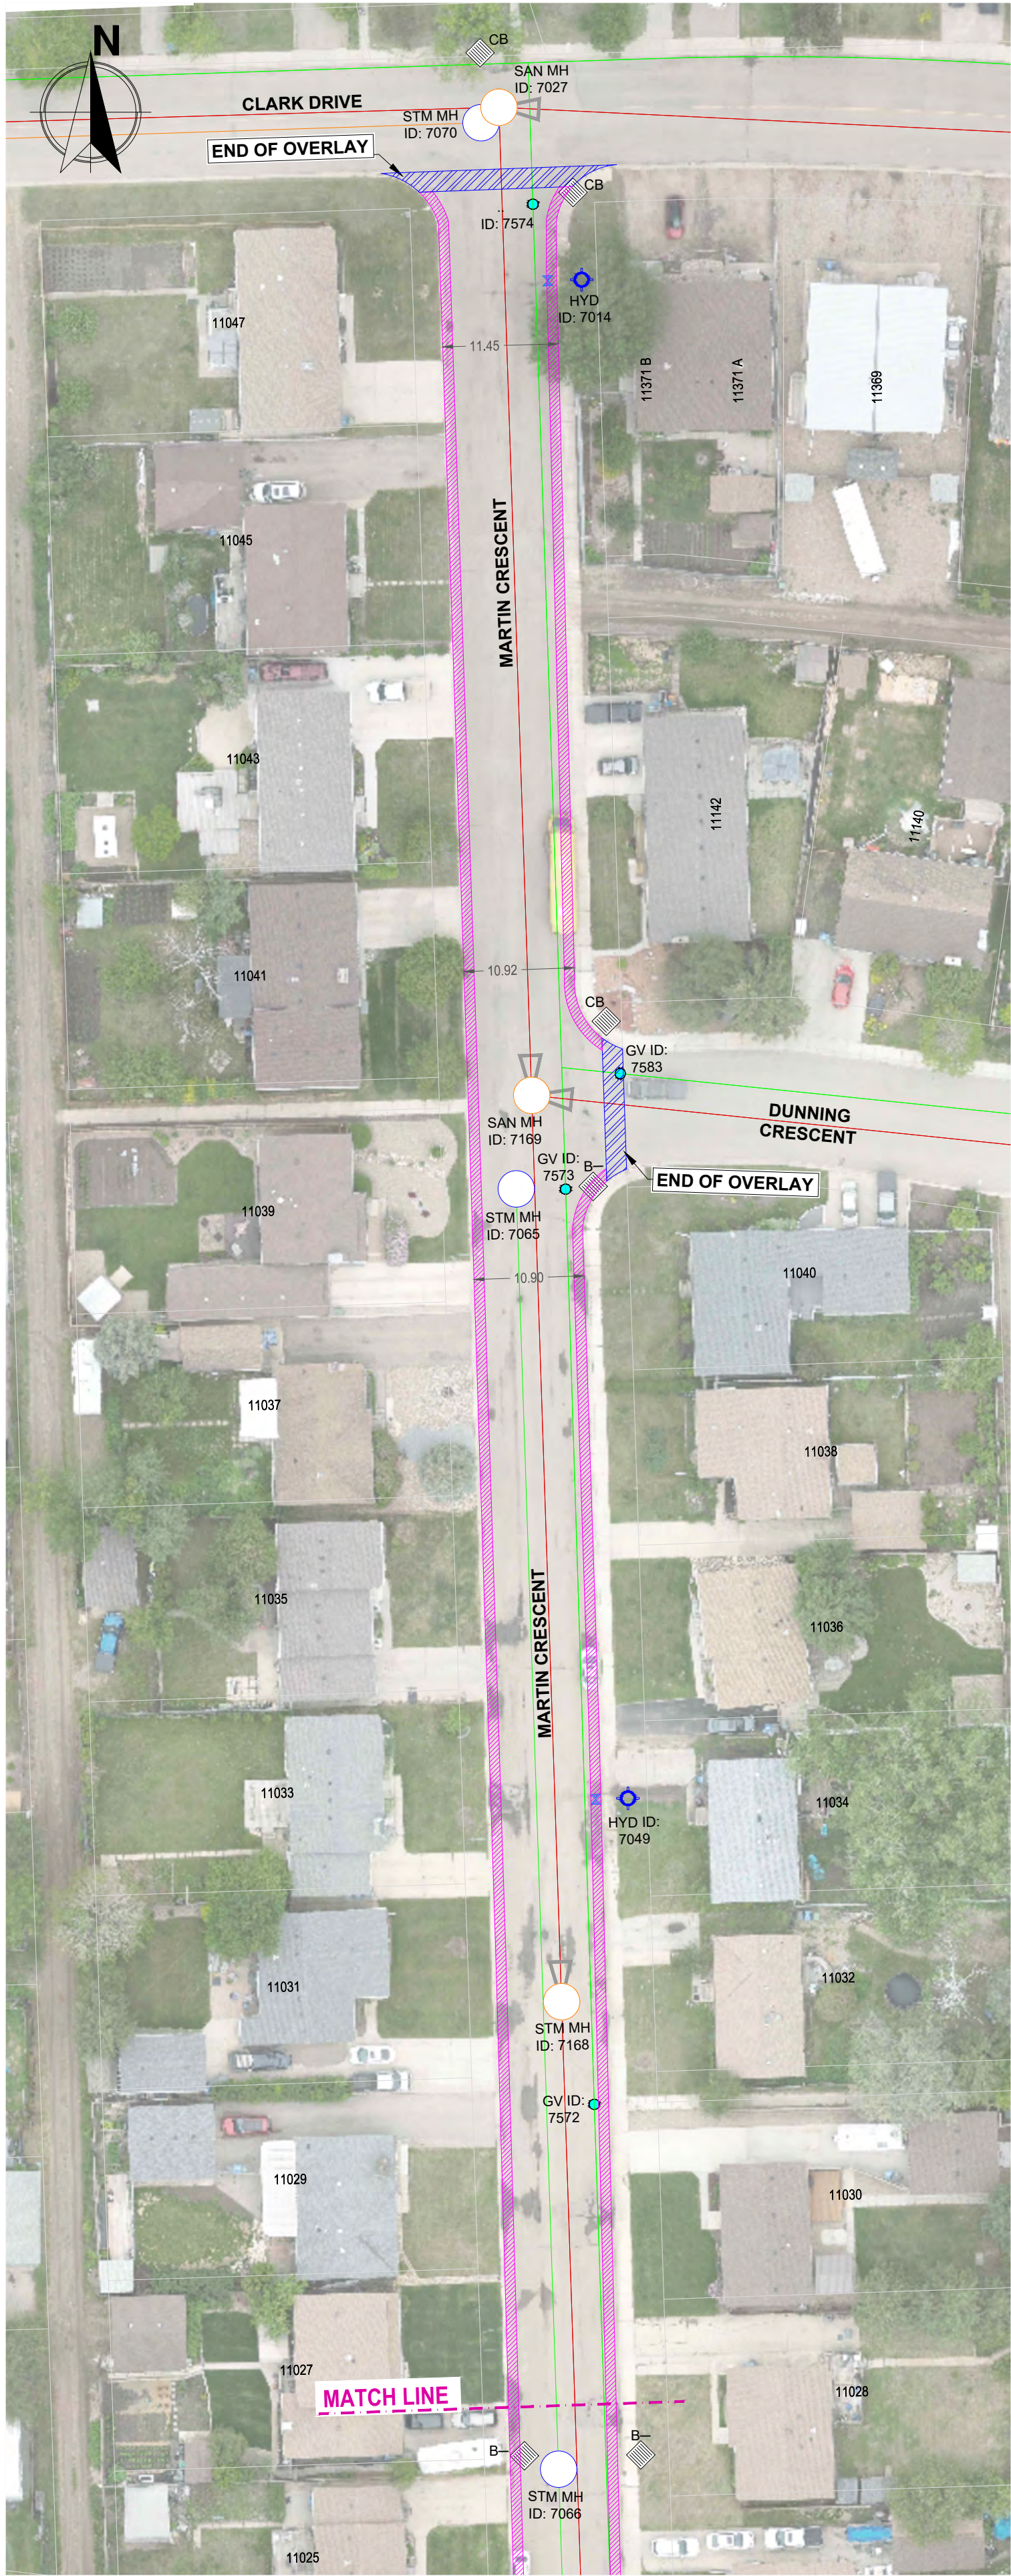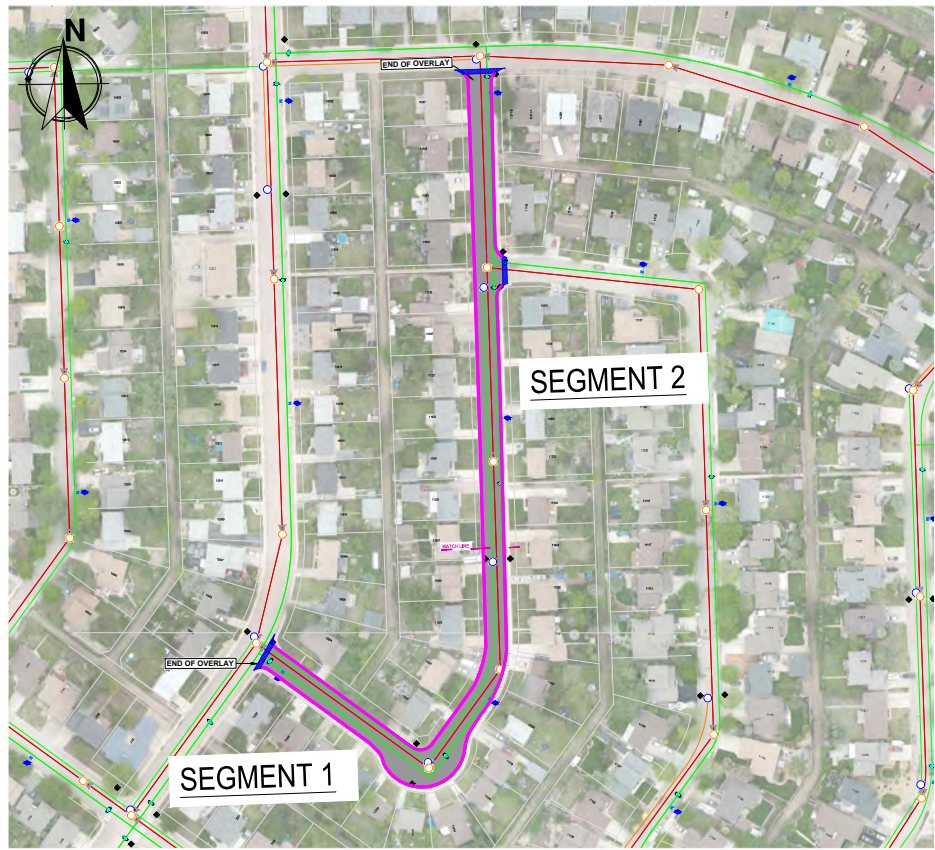

LEGEND	
	HYDRANT
	HYDRANT VALVE
	GATE VALVE - WATER MAIN
	VALVE - SERVICE
	EXISTING SANITARY MANHOLE
	EXISTING STORM MANHOLE
	EXISTING CATCH BASIN
	KEY CUT
	GUTTER GRIND / EDGE MILLING
	ASPHALT OVERLAY PAVING

GENERAL NOTES:

- NOTES:
1. ALL UNITS ARE IN METERS.
 2. ALL UTILITIES SHOWN ARE APPROXIMATE AND MUST BE FIELD VERIFIED PRIOR TO CONSTRUCTION.
 3. LOCATIONS AND QUANTITIES TO BE FIELD VERIFIED PRIOR TO WORK COMMENCING.
 4. THE TENDER DRAWING PACKAGE IS THE PROPERTY OF THE CITY OF NORTH BATTLEFORD. ANY MODIFICATIONS MUST BE APPROVED OF THE CITY OF NORTH BATTLEFORD.

REVISION HISTORY		
#	DESCRIPTION	DATE
00	ISSUED FOR TENDER	2026/02/05

OWNER:



ISSUED FOR TENDER

PROJECT TITLE:
2026 UPAR PAVING - EAST

PROJECT LOCATION:
MARTIN CRESCENT BETWEEN
SCOTT DRIVE & CLARK DRIVE

DRAWING TITLE:
MARTIN CRESCENT BETWEEN
SCOTT DRIVE & CLARK DRIVE -
MILL & PAVE - SEGMENT 2


DRAWING NO:
26U-PAV-EAST-112

REV:
00


PLOT DATE: 2026/02/05

SCALE: 1:500


SHEET NO: 12 OF 13

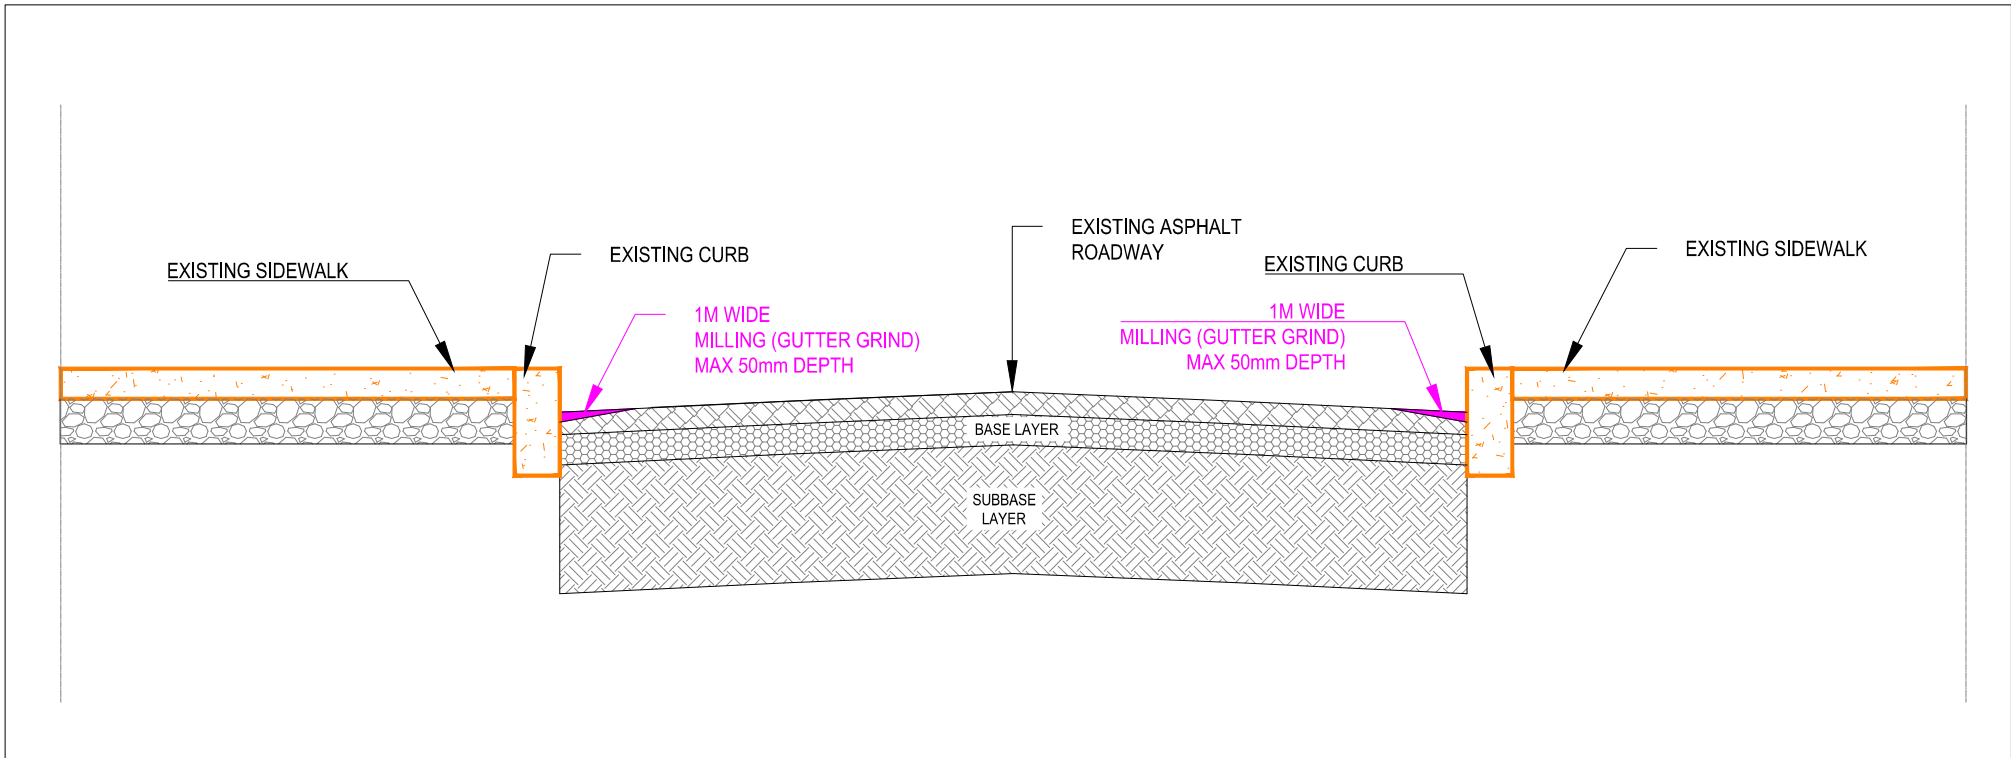

DETAIL 01 TYPICAL MILLING DETAIL (GUTTER GRIND) 1:25

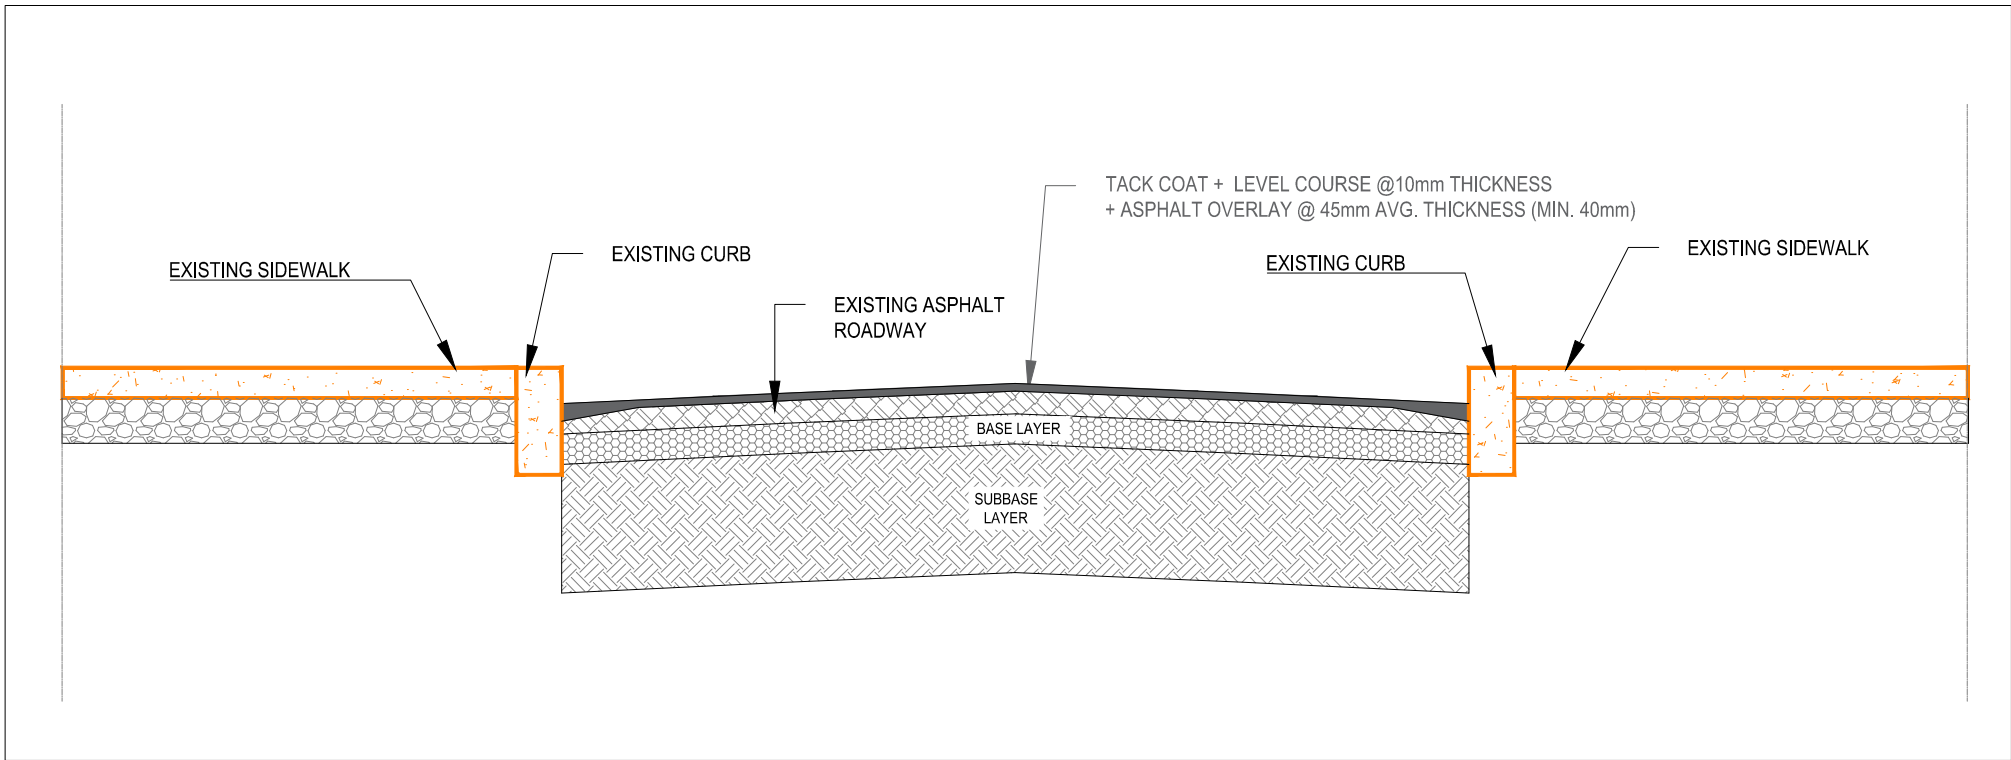

DETAIL 02 TYPICAL ASPHALT OVERLAY DETAIL 1:25

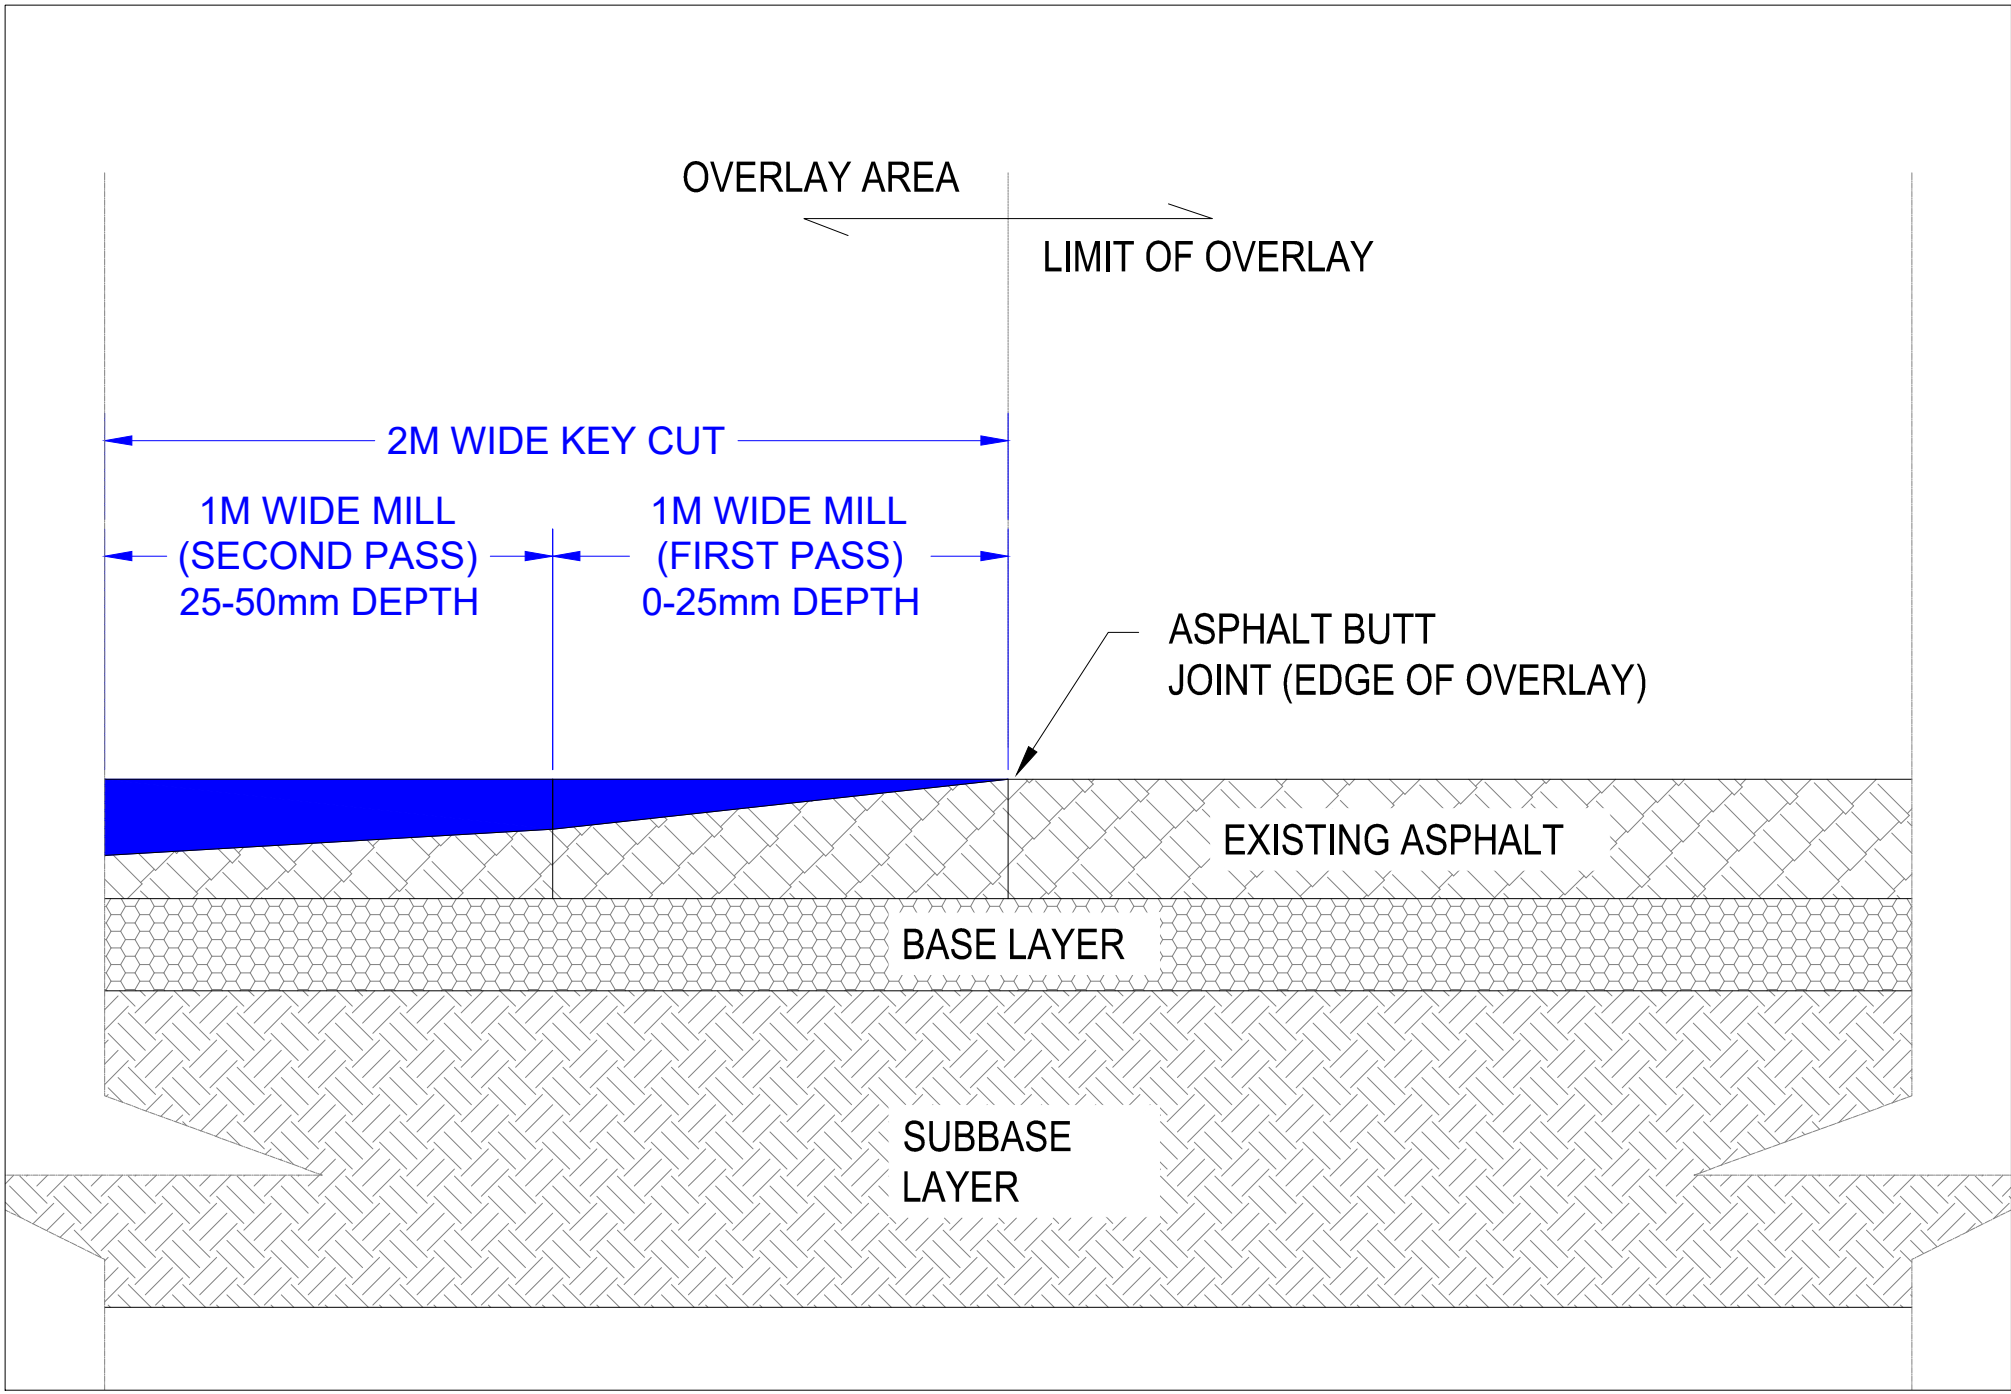

DETAIL 03 TYPICAL ASPHALT OVERLAY DETAIL NTS

LEGEND

GENERAL NOTES:

- NOTES:
1. ALL UNITS ARE IN METERS.
 2. ALL UTILITIES SHOWN ARE APPROXIMATE AND MUST BE FIELD VERIFIED PRIOR TO CONSTRUCTION.
 3. LOCATIONS AND QUANTITIES TO BE FIELD VERIFIED PRIOR TO WORK COMMENCING.
 4. THE TENDER DRAWING PACKAGE IS THE PROPERTY OF THE CITY OF NORTH BATTLEFORD. ANY MODIFICATIONS MUST BE APPROVED OF THE CITY OF NORTH BATTLEFORD.

REVISION HISTORY		
#	DESCRIPTION	DATE
00	ISSUED FOR TENDER	2026/02/09

OWNER:



ISSUED FOR TENDER

PROJECT TITLE:
2026 UPAR PAVING - EAST

PROJECT LOCATION:

DRAWING TITLE:
GENERAL DETAILS

DRAWING NO:
26U-PAV-EAST-113

REV:
00

PLOT DATE: 2026/02/09

SCALE:
AS SHOWN

SHEET NO:
13 OF 13