


## UPAR 2026 - SCHEDULE III OPERATIONS PAVING PROJECTS

### TENDER DRAWING SET

#### LIST OF DRAWINGS

SHEET #	DRAWING NO.	DRAWING TITLE	REV
01	26U-OPP-INS-101	SHAPE AND PAVE OF BACK ALLEY - 91ST/92ND STREET & 18TH/19TH AVENUE	00
02	26U-OPP-INS-102	MILLING AND PAVING OF BACK ALLEY - 102ND/103RD STREET & 10TH/11TH AVENUE	00
03	26U-OPP-INS-103	MILLING AND PAVING OF BACK ALLEY - 99TH/100TH STREET & 19TH/20TH AVENUE	00
04	26U-OPP-INS-104	PULVERIZATION, COMPACTION AND PAVING OF SERVICE ROAD - 99TH STREET WEST	00

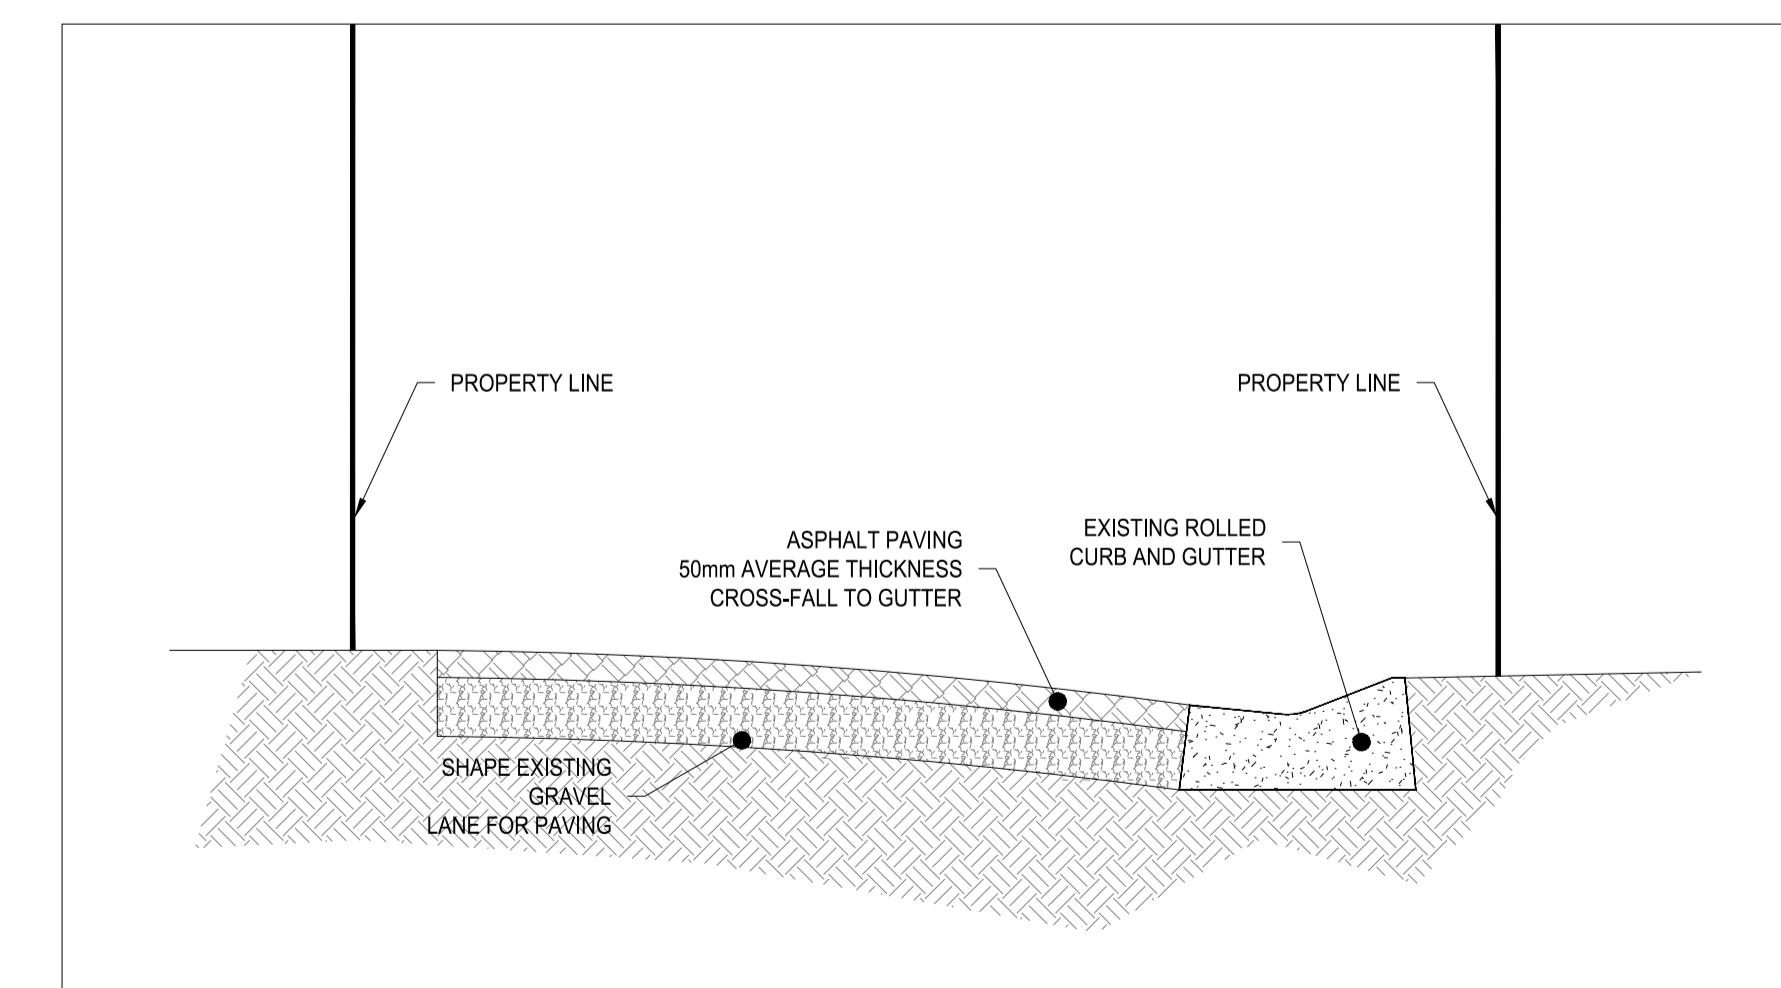

SECTION A-A

NOTES:

1. ALL UNITS ARE IN METERS.
2. ALL UTILITIES SHOWN ARE APPROXIMATE AND MUST BE FIELD VERIFIED PRIOR TO CONSTRUCTION.
3. LOCATIONS AND QUANTITIES TO BE FIELD VERIFIED PRIOR TO WORK COMMENCING.
4. THE TENDER DRAWING PACKAGE IS THE PROPERTY OF THE CITY OF NORTH BATTLEFORD. ANY MODIFICATIONS MUST BE APPROVED OF THE CITY OF NORTH BATTLEFORD.

REVISION HISTORY		
#	DESCRIPTION	DATE
00	ISSUED FOR TENDER	2026/02/05

OWNER:  
 North Battleford  
 Treaty Six Territory | Heartland of the Métis | Saskatchewan | Canada

ISSUED FOR TENDER


PROJECT TITLE:  
 OPERATIONS PAVING  
 PROJECTS

PROJECT LOCATION:  
 BACK ALLEY BETWEEN  
 91ST/92ND ST & 18TH/19TH  
 AVENUE


DRAWING TITLE:  
 SHAPE AND PAVE OF BACK  
 ALLEY (91ST/92ND & 18TH/19TH)

DRAWING NO.: 26U-OPP-INS-101 REV: 00

PLOT DATE: 2026/02/05 SCALE: 1:500 SHEET NO: 01 OF 04

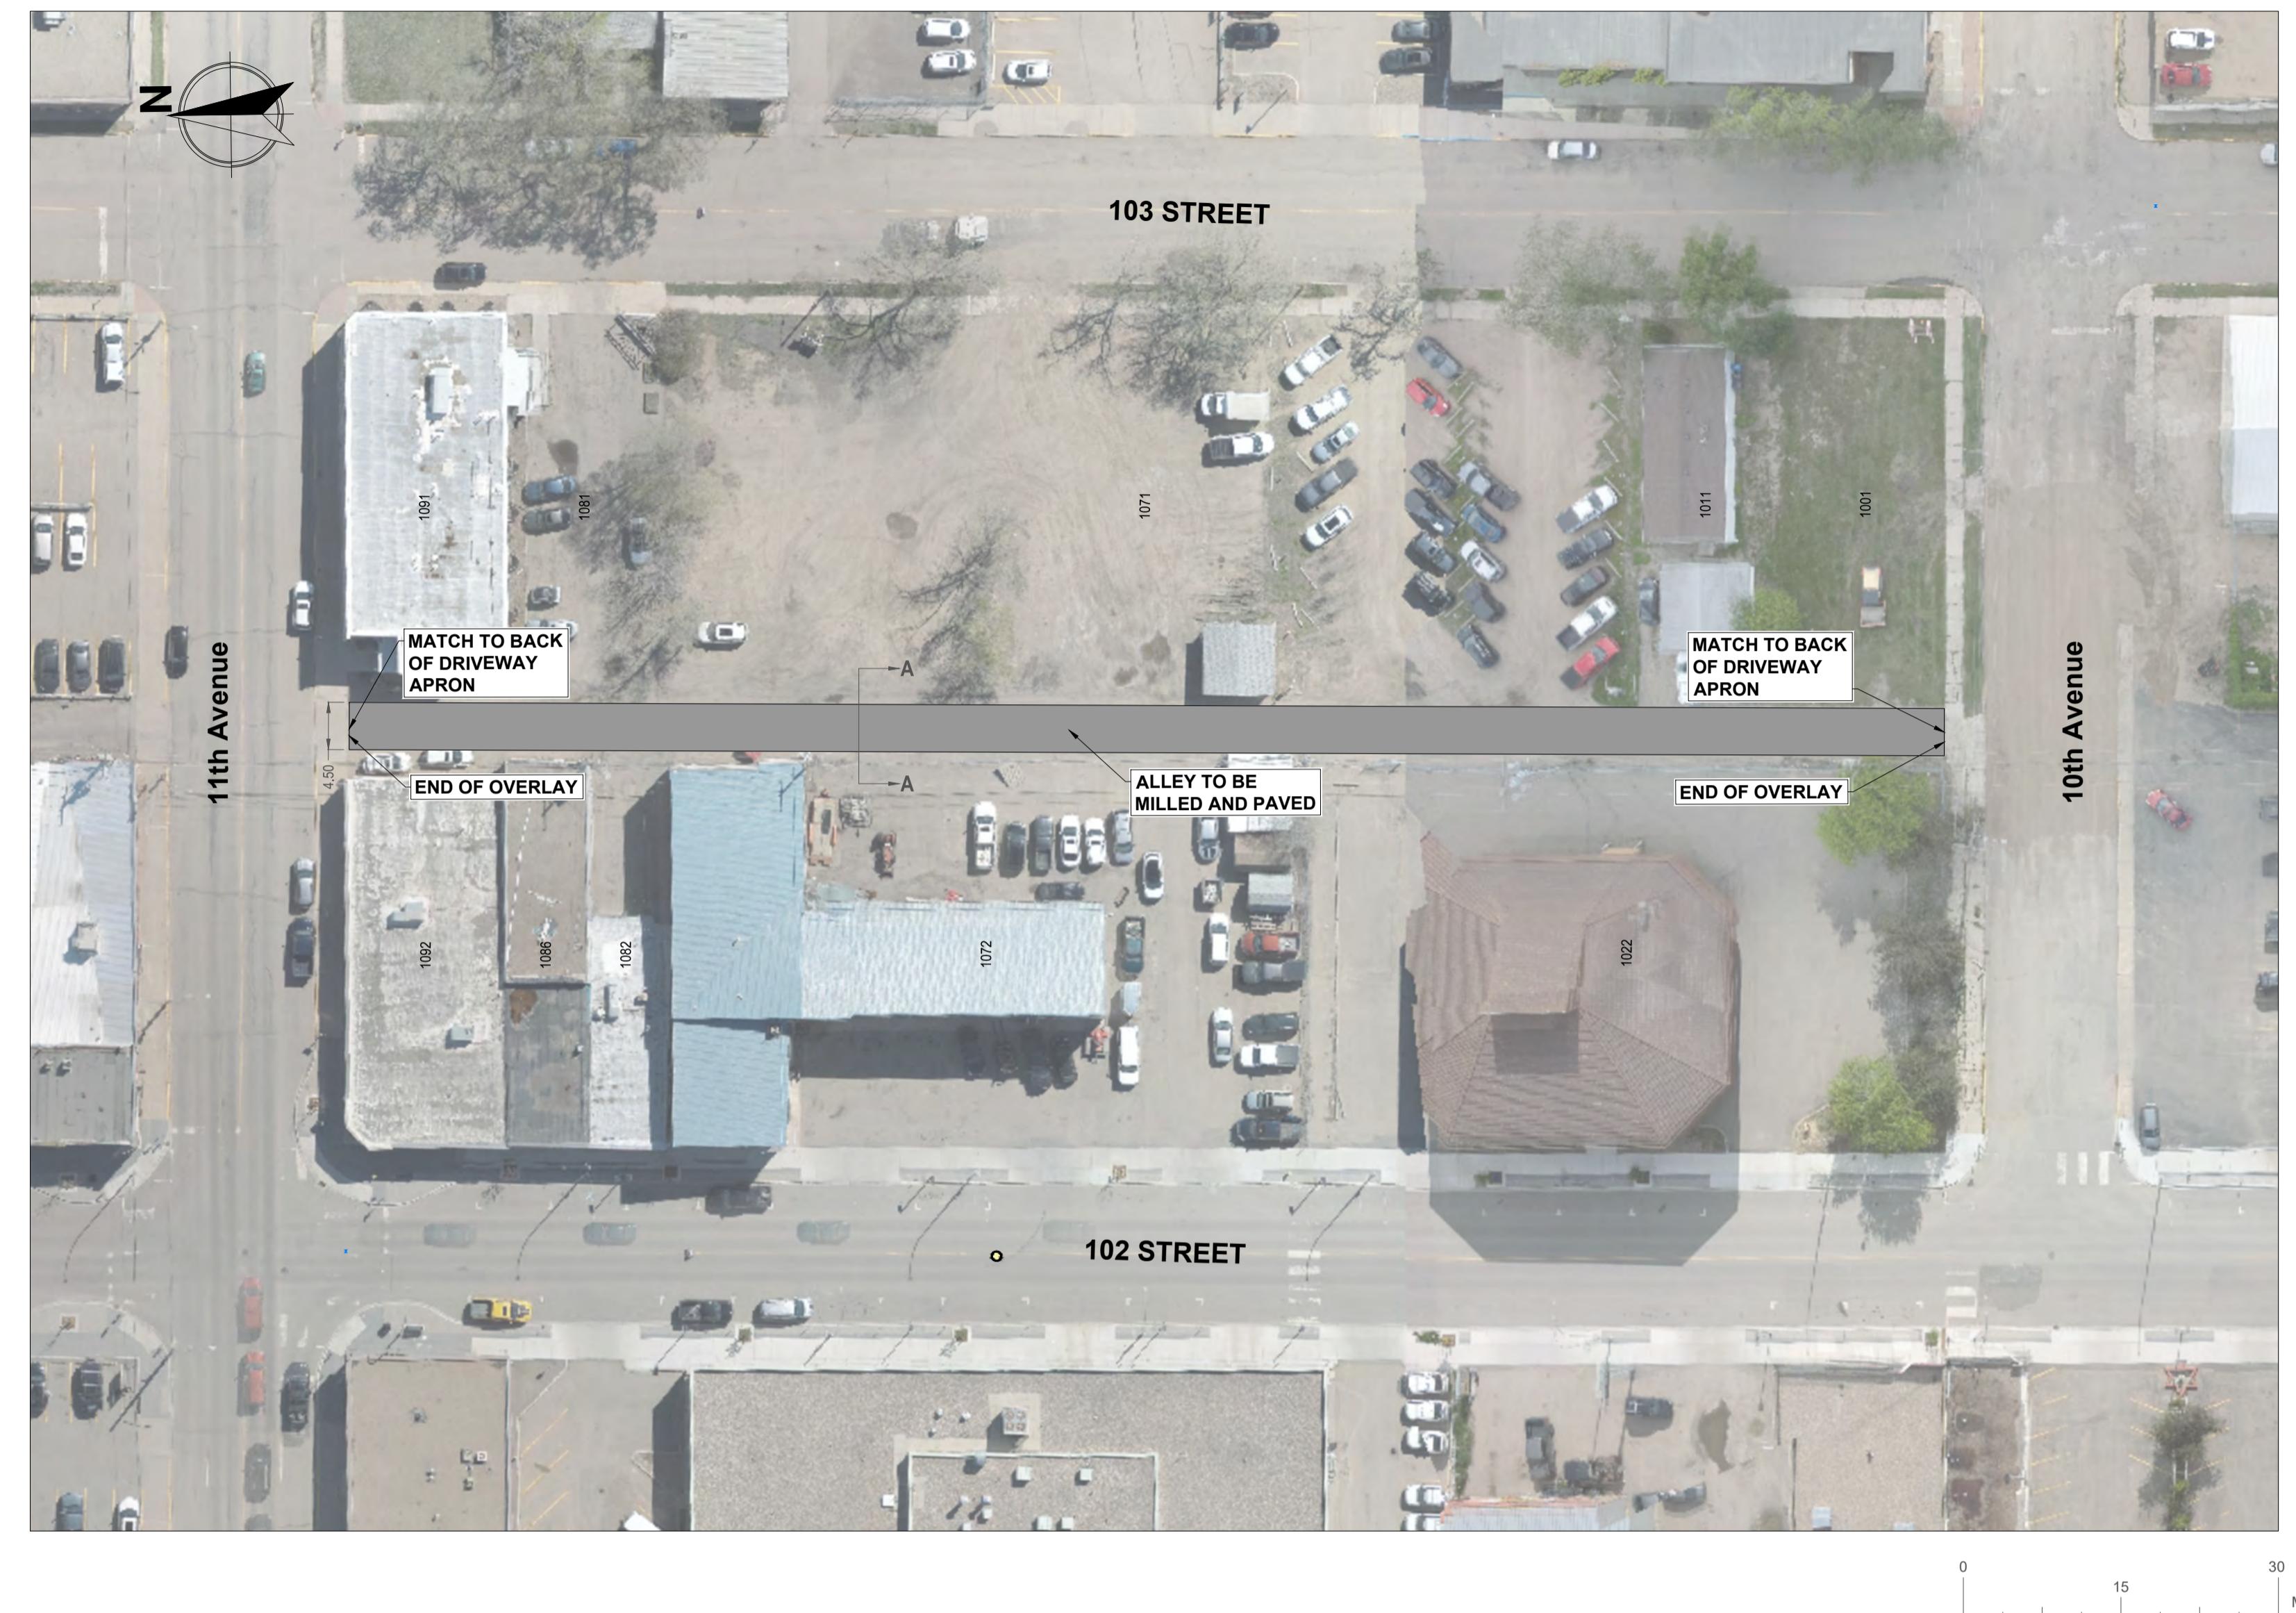

0 15 30 Meters

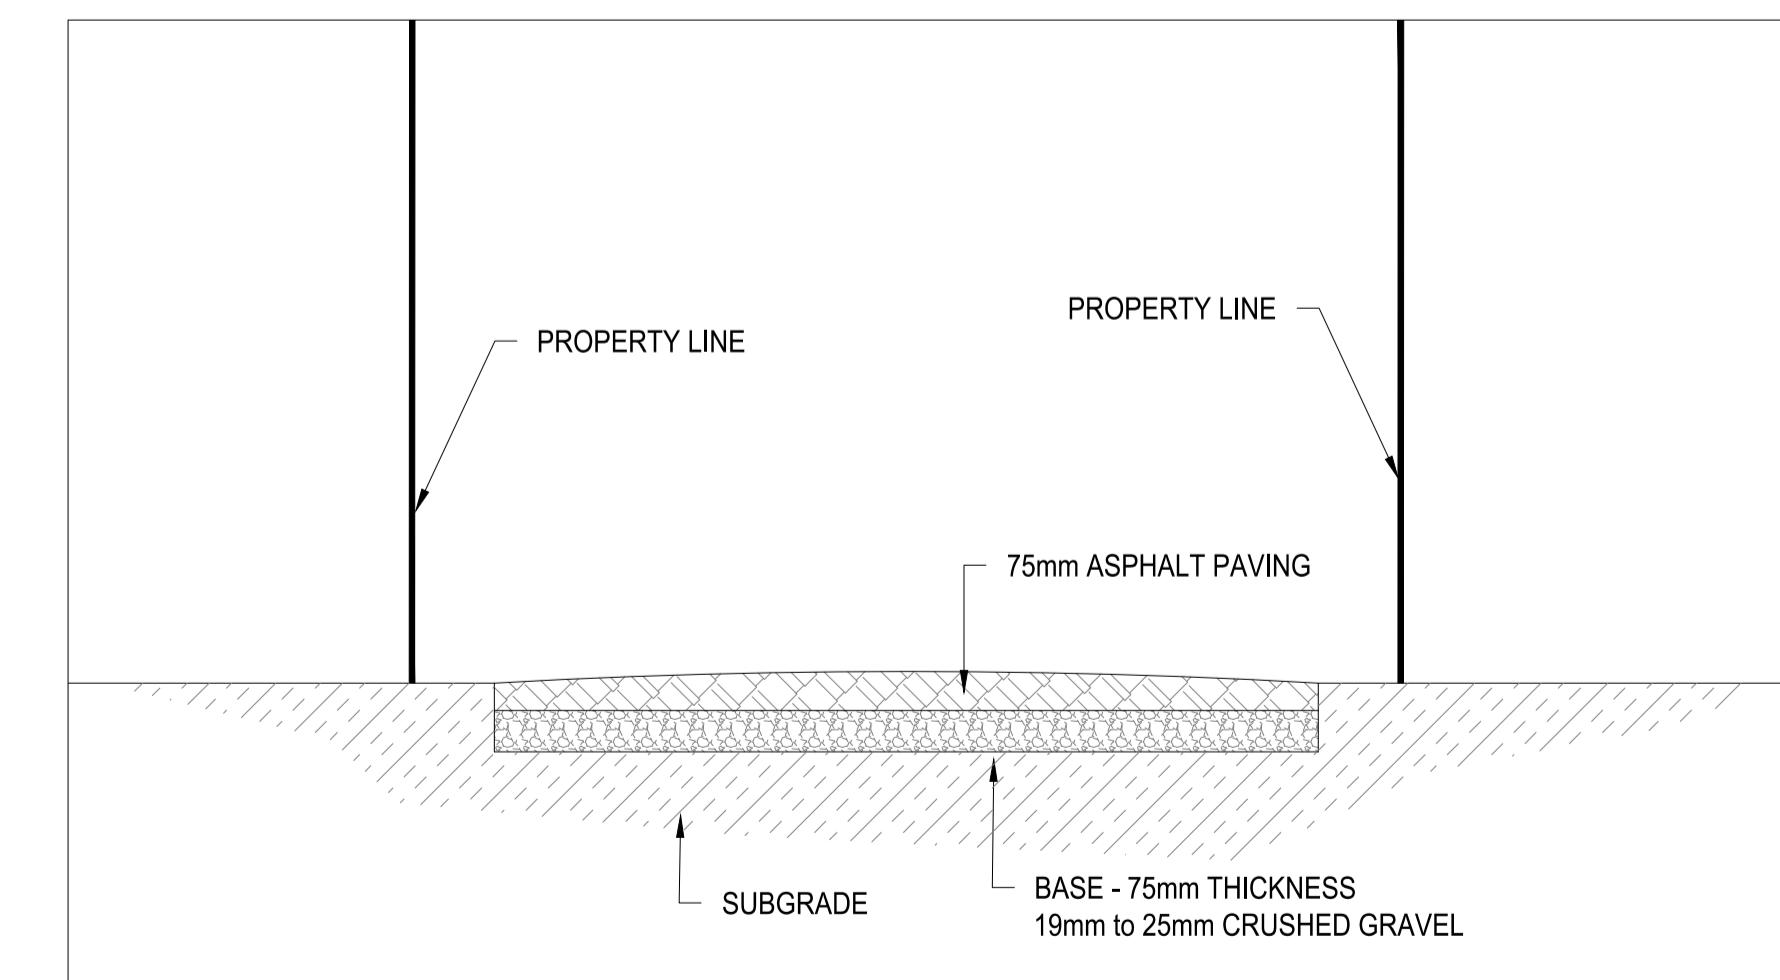

SECTION A-A

NOTES:  
 1. ALL UNITS ARE IN METERS.  
 2. ALL UTILITIES SHOWN ARE APPROXIMATE AND TO BE FIELD VERIFIED PRIOR TO CONSTRUCTION.  
 3. LOCATIONS AND QUANTITIES TO BE FIELD VERIFIED PRIOR TO WORK COMMENCING.  
 4. THE TENDER DRAWING PACKAGE IS THE PROPERTY OF THE CITY OF NORTH BATTLEFORD. ANY MODIFICATIONS MUST BE APPROVED OF THE CITY OF NORTH BATTLEFORD.

REVISION HISTORY		
#	DESCRIPTION	DATE
00	ISSUED FOR TENDER	2026/02/05

OWNER:  
 North Battleford  
 Treaty Six Territory | Heartland of the Métis | Saskatchewan | Canada

ISSUED FOR TENDER

PROJECT TITLE:  
 OPERATIONS PAVING  
 PROJECTS

PROJECT LOCATION:  
 BACK ALLEY BETWEEN  
 102ND/103RD ST & 10TH/11TH  
 AVENUE


DRAWING TITLE:  
 MILLING & PAVING OF BACK  
 ALLEY (102ND/103RD &  
 10TH/11TH)

DRAWING NO.: 26U-OPP-INS-102 REV: 00

PLOT DATE: 2026/02/05 SCALE: 1:500 SHEET NO: 02 OF 04



0 15 30 Meters

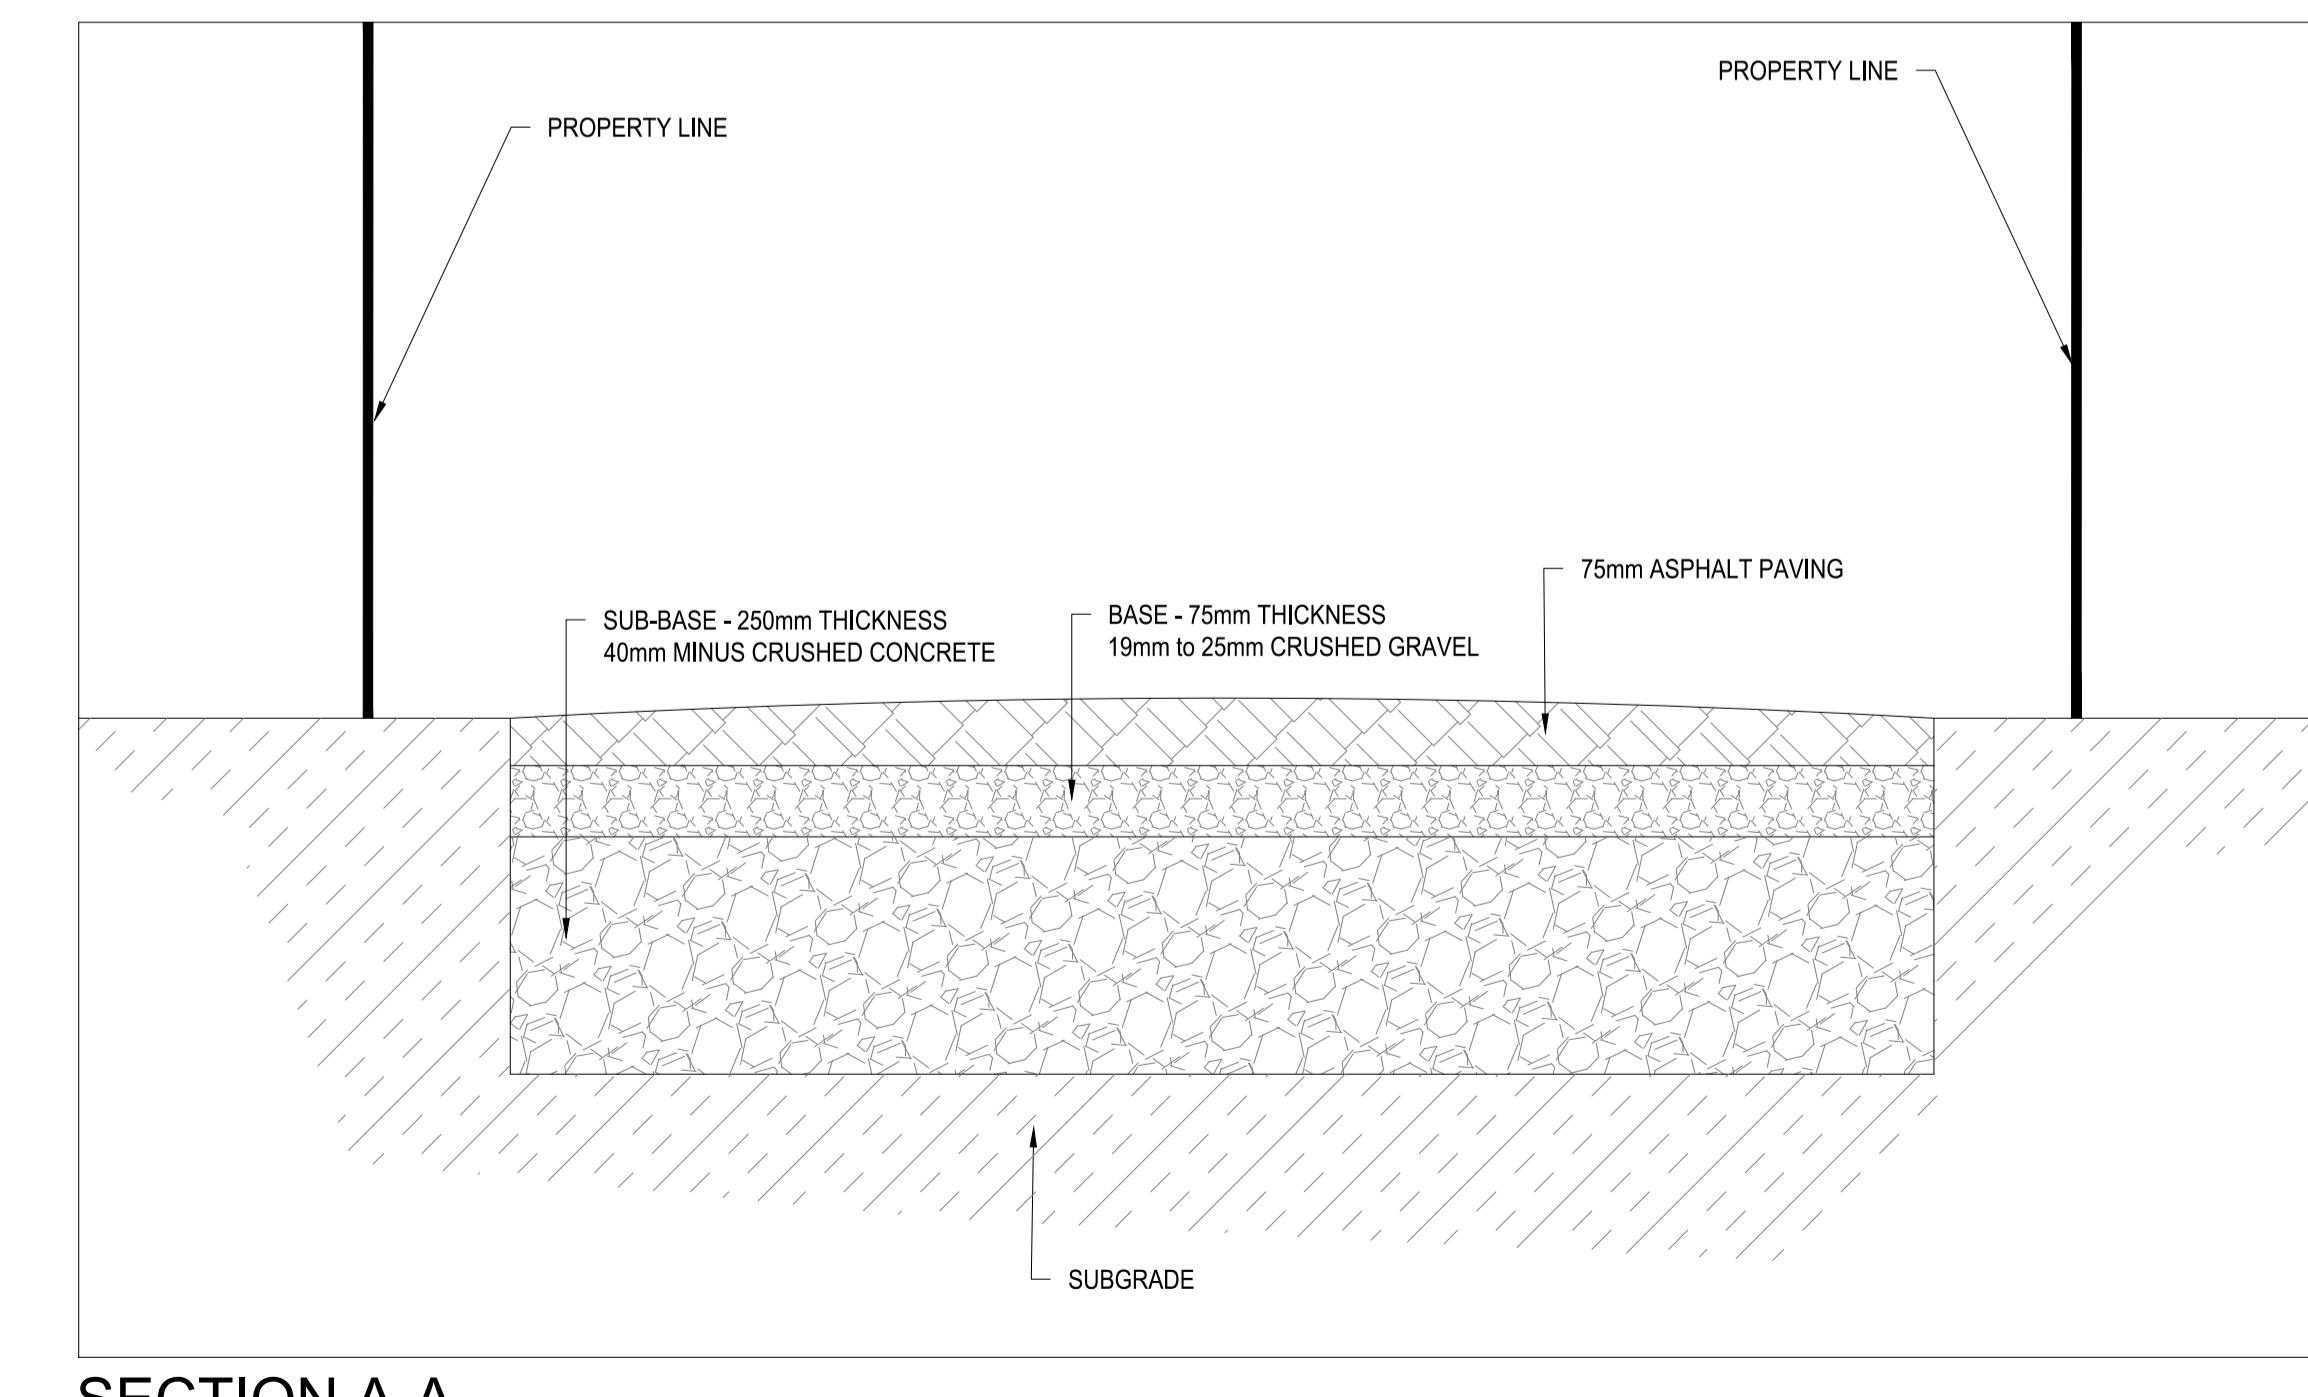

SECTION A-A

NOTES:  
 1. ALL UNITS ARE IN METERS.  
 2. ALL UTILITIES SHOWN ARE APPROXIMATE AND WILL BE FIELD VERIFIED PRIOR TO CONSTRUCTION.  
 3. LOCATIONS AND QUANTITIES TO BE FIELD VERIFIED PRIOR TO WORK COMMENCING.  
 4. THE TENDER DRAWING PACKAGE IS THE PROPERTY OF THE CITY OF NORTH BATTLEFORD. ANY MODIFICATIONS MUST BE APPROVED OF THE CITY OF NORTH BATTLEFORD.

REVISION HISTORY		
#	DESCRIPTION	DATE
00	ISSUED FOR TENDER	2026/02/05

OWNER:  
 North Battleford  
 Treaty Six Territory | Heartland of the Métis | Saskatchewan | Canada

ISSUED FOR TENDER  
 PROJECT TITLE:  
 OPERATIONS PAVING  
 PROJECTS

PROJECT LOCATION:  
 BACK ALLEY BETWEEN  
 99TH/100TH ST & 19TH/20TH  
 AVENUE

DRAWING TITLE:  
 MILLING & PAVING OF BACK  
 ALLEY (99TH/100TH & 19TH/20TH)

DRAWING NO.: 26U-OPP-INS-103 REV: 00

PLOT DATE: 2026/02/05 SCALE: 1:500 SHEET NO: 03 OF 04



LEGEND

GENERAL NOTES:

NOTES:

1. ALL UNITS ARE IN METERS.
2. ALL UTILITIES SHOWN ARE APPROXIMATE AND WILL BE FIELD VERIFIED PRIOR TO CONSTRUCTION.
3. LOCATIONS AND QUANTITIES TO BE FIELD VERIFIED PRIOR TO WORK COMMENCING.
4. THE TENDER DRAWING PACKAGE IS THE PROPERTY OF THE CITY OF NORTH BATTLEFORD. ANY MODIFICATIONS MUST BE APPROVED OF THE CITY OF NORTH BATTLEFORD.

REVISION HISTORY

#	DESCRIPTION	DATE
00	ISSUED FOR TENDER	2026/02/05

OWNER:



ISSUED FOR TENDER

PROJECT TITLE:  
OPERATIONS PAVING  
PROJECTS

PROJECT LOCATION:  
99 STREET - WEST SERVICE  
ROAD (SOUTHWARD FROM  
CITY LIMITS)

DRAWING TITLE:  
PULVERIZE, COMPACT & PAVING  
OF SERVICE ROAD - 99 ST WEST

DRAWING NO.: 26U-OPP-INS-104 REV: 00

PLOT DATE: 2026/02/05 SCALE: 1:500 SHEET NO: 04...04

0 15 30 Meters