


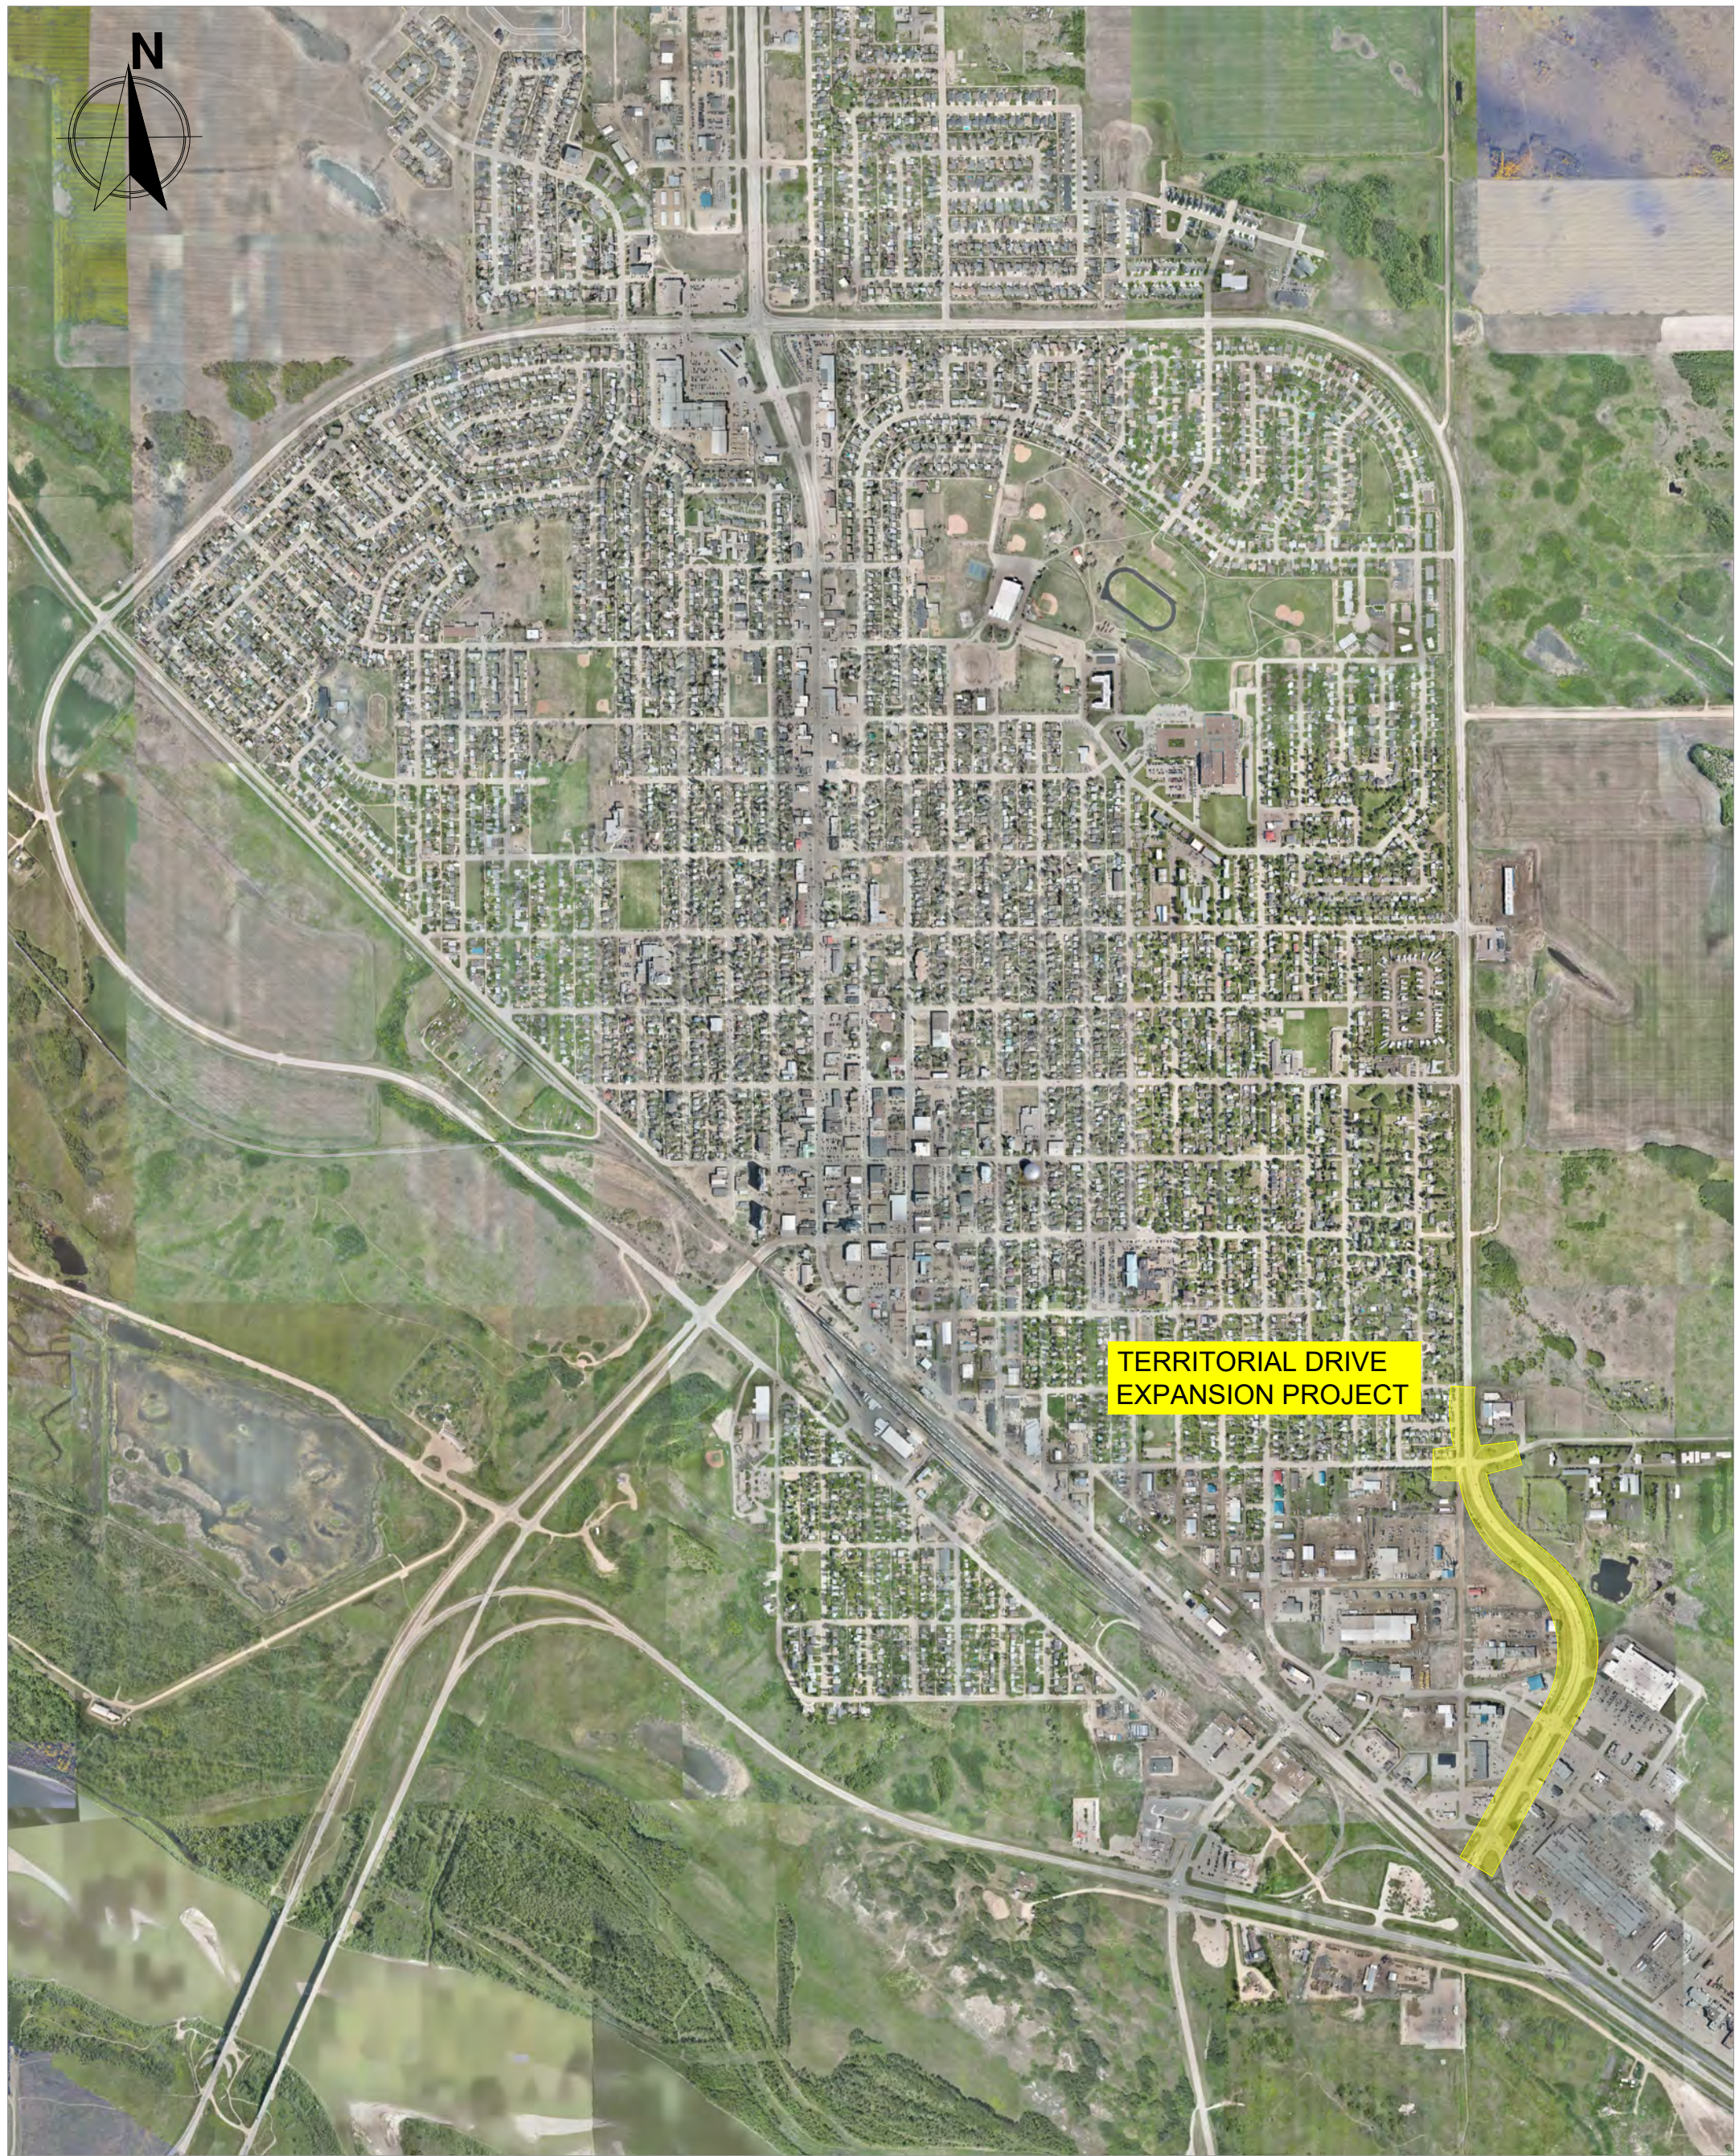


TERRITORIAL DRIVE EXPANSION PROJECT

TENDER DRAWING SET

LIST OF DRAWINGS

SHEET #	DRAWING NO.	DRAWING TITLE	REV
DEMOLITION PLAN			
02	26U-TDE-DEMO-101	DEMOLITION PLAN - SEGMENT 1 - SERVICE ROAD INTERSECTION	00
03	26U-TDE-DEMO-102	DEMOLITION PLAN - SEGMENT 2 - CARLTON TRAIL INTERSECTION	00
04	26U-TDE-DEMO-103	DEMOLITION PLAN - SEGMENT 3 - AIRPORT ROAD INTERSECTION	00
INSTALLATION PLAN			
05	26U-TDE-INS-101	INSTALLATION PLAN - SEGMENT 1 - SERVICE ROAD INTERSECTION	00
06	26U-TDE-INS-102	INSTALLATION PLAN - SEGMENT 2 - CARLTON TRAIL INTERSECTION	00
07	26U-TDE-INS-103	INSTALLATION PLAN - SEGMENT 3 - AIRPORT ROAD INTERSECTION	00

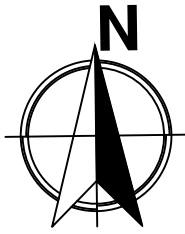

LEGEND

- CONCRETE TO BE REMOVED
- EXCAVATION AREA (FOR ASPHALT WIDENING)
- EXISTING MEDIAN TO BE RETAINED
- TRAFFIC LIGHT POLE
- POWER POLE

GENERAL NOTES

- THE NORTHBOUND LANES OF TERRITORIAL DRIVE, INCLUDING THE INTERSECTION AT CARLTON TRAIL / PIONEER AVENUE & THE INTERSECTION AT AIRPORT DRIVE/8TH AVENUE WAS RESURFACED WITH AN ASPHALT OVERLAY IN 2024.
- A KEY OBJECTIVE OF THIS PROJECT IS TO PLACE NEW ASPHALT ONLY WHERE NECESSARY, PRESERVING AREAS OF EXISTING PAVEMENT THAT REMAIN IN GOOD CONDITION TO MINIMIZE WASTE AND OPTIMIZE RESOURCES.

NOTES


- ALL UNITS ARE IN METERS UNLESS SPECIFIED.
- ALL UTILITIES SHOWN ARE IN APPROXIMATE LOCATIONS AND MUST BE FIELD VERIFIED PRIOR TO CONSTRUCTION.
- LOCATIONS AND QUANTITIES TO BE FIELD VERIFIED PRIOR TO WORK COMMENCING.
- THE TENDER DRAWING PACKAGE IS THE PROPERTY OF THE CITY OF NORTH BATTLEFORD, ANY MODIFICATIONS MUST BE APPROVED OF BY THE CITY OF NORTH BATTLEFORD.

#	REVISION RECORD	DATE
00	ISSUE FOR TENDER	24-07-2026



ISSUED FOR TENDER

PROJECT TITLE:	TERRITORIAL DR. EXPANSION b/w SERVICE ROAD & AIRPORT ROAD
DRAWING TITLE:	DEMOLITION PLAN SEGMENT 1 - SERVICE ROAD INTERSECTION
DRAWING NO.:	26U-TDE-DEMO-101
DATE:	24-07-2026
SCALE:	1:1000
SHEET NO.:	2 of 7

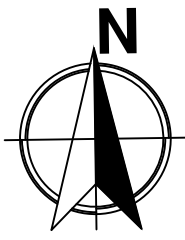

LEGEND

- CONCRETE TO BE REMOVED
- EXCAVATION AREA (FOR ASPHALT WIDENING)
- EXISTING MEDIAN TO BE RETAINED
- TRAFFIC LIGHT POLE
- POWER POLE

GENERAL NOTES

- THE NORTHBOUND LANES OF TERRITORIAL DRIVE, INCLUDING THE INTERSECTION AT CARLTON TRAIL / PIONEER AVENUE & THE INTERSECTION AT AIRPORT DRIVE/8TH AVENUE WAS RESURFACED WITH AN ASPHALT OVERLAY IN 2024.

- A KEY OBJECTIVE OF THIS PROJECT IS TO PLACE NEW ASPHALT ONLY WHERE NECESSARY, PRESERVING AREAS OF EXISTING PAVEMENT THAT REMAIN IN GOOD CONDITION TO MINIMIZE WASTE AND OPTIMIZE RESOURCES.

NOTES

- ALL UNITS ARE IN METERS UNLESS SPECIFIED.
- ALL UTILITIES SHOWN ARE IN APPROXIMATE LOCATIONS AND MUST BE FIELD VERIFIED PRIOR TO CONSTRUCTION.
- LOCATIONS AND QUANTITIES TO BE FIELD VERIFIED PRIOR TO WORK COMMENCING.
- THE TENDER DRAWING PACKAGE IS THE PROPERTY OF THE CITY OF NORTH BATTLEFORD. ANY MODIFICATIONS MUST BE APPROVED OF BY THE CITY OF NORTH BATTLEFORD.

#	REVISION RECORD	DATE
00	ISSUE FOR TENDER	24-07-2026



ISSUED FOR TENDER

PROJECT TITLE:	TERRITORIAL DR. EXPANSION		
	TERRITORIAL DR. b/w SERVICE ROAD & AIRPORT ROAD		
DRAWING TITLE:	DEMOLITION PLAN SEGMENT 2 - CARLTON TRAIL		
DRAWING NO.:	26U-TDE-DEMO-102	REV:	00
DATE:	24-07-2026		
SCALE:	1:1000	SHEET NO.:	3 of 7



- CONCRETE TO BE REMOVED
- EXCAVATION AREA (FOR ASPHALT WIDENING)
- EXISTING MEDIAN TO BE RETAINED
- TRAFFIC LIGHT POLE
- POWER POLE

- THE NORTHBOUND LANES OF TERRITORIAL DRIVE INCLUDING THE INTERSECTION AT CARLTON TRAIL PIONEER AVENUE & THE INTERSECTION AT AIRPORT DRIVE/8TH AVENUE WAS RESURFACED WITH AN ASPHALT OVERLAY IN 2024.

- A KEY OBJECTIVE OF THIS PROJECT IS TO PLACE NEW ASPHALT ONLY WHERE NECESSARY, PRESERVING AREAS OF EXISTING PAVEMENT THAT REMAIN IN GOOD CONDITION TO MINIMIZE WASTE AND OPTIMIZE RESOURCES.


1. ALL UNITS ARE IN METERS UNLESS SPECIFIED.
2. ALL UTILITIES SHOWN ARE IN APPROXIMATE LOCATIONS AND MUST BE FIELD VERIFIED PRIOR TO CONSTRUCTION.
3. LOCATIONS AND QUANTITIES TO BE FIELD VERIFIED PRIOR TO WORK COMMENCING.
4. THE TENDER DRAWING PACKAGE IS THE PROPERTY OF THE CITY OF NORTH BATTLEFORD, ANY MODIFICATIONS MUST BE APPROVED OF BY THE CITY OF NORTH BATTLEFORD.

#	REVISION RECORD	DATE
00	ISSUE FOR TENDER	19-06-2026



ISSUED FOR TENDER

PROJECT TITLE:	TERRITORIAL DR. EXPANSION		
	TERRITORIAL DR. b/w SERVICE ROAD & AIRPORT ROAD		
DRAWING TITLE:	DEMOLITION PLAN SEGMENT 3 - AIRPORT ROAD		
DRAWING NO.:	26U-TDE-DEMO-103	REV:	00
DATE:	24-07-2026		
SCALE:	1:1000	SHEET NO.:	4 of 7

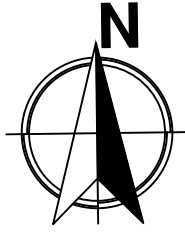

LEGEND

- NEW CONCRETE ISLANDS / MEDIANS
- EXISTING MEDIAN TO BE RETAINED
- ASPHALT WIDENING (NEW ASPHALT)
- ASPHALT OVERLAY
- KEY CUT

GENERAL NOTES

- THE NORTHBOUND LANES OF TERRITORIAL DRIVE, INCLUDING THE INTERSECTION AT CARLTON TRAIL / PIONEER AVENUE & THE INTERSECTION AT AIRPORT DRIVE/8TH AVENUE WAS RESURFACED WITH AN ASPHALT OVERLAY IN 2024.
- A KEY OBJECTIVE OF THIS PROJECT IS TO PLACE NEW ASPHALT ONLY WHERE NECESSARY, PRESERVING AREAS OF EXISTING PAVEMENT THAT REMAIN IN GOOD CONDITION TO MINIMIZE WASTE AND OPTIMIZE RESOURCES.

NOTES


- ALL UNITS ARE IN METERS UNLESS SPECIFIED.
- ALL UTILITIES SHOWN ARE IN APPROXIMATE LOCATIONS AND MUST BE FIELD VERIFIED PRIOR TO CONSTRUCTION.
- LOCATIONS AND QUANTITIES TO BE FIELD VERIFIED PRIOR TO WORK COMMENCING.
- THE TENDER DRAWING PACKAGE IS THE PROPERTY OF THE CITY OF NORTH BATTLEFORD, ANY MODIFICATIONS MUST BE APPROVED OF BY THE CITY OF NORTH BATTLEFORD.

#	REVISION RECORD	DATE
00	ISSUED FOR TENDER	19-06-2026



ISSUED FOR TENDER

PROJECT TITLE:	TERRITORIAL DRIVE EXPANSION		
	TERRITORIAL DR b/w SERVICE RD & AIRPORT ROAD		
DRAWING TITLE:	INSTALLATION PLAN SEGMENT 1 - SERVICE ROAD		
DRAWING NO.:	26U-TDE-INS-101	REV:	00
DATE:	19-06-2026		
SCALE:	1:1000	SHEET NO.:	5 of 7

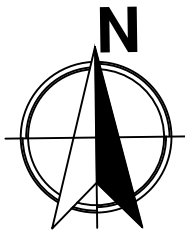

LEGEND

- NEW CONCRETE ISLANDS / MEDANS
- EXISTING MEDIAN TO BE RETAINED
- ASPHALT WIDENING (NEW ASPHALT)
- ASPHALT OVERLAY
- KEY CUT

GENERAL NOTES

- THE NORTHBOUND LANES OF TERRITORIAL DRIVE, INCLUDING THE INTERSECTION AT CARLTON TRAIL / PIONEER AVENUE & THE INTERSECTION AT AIRPORT DRIVE/8TH AVENUE WAS RESURFACED WITH AN ASPHALT OVERLAY IN 2024.
- A KEY OBJECTIVE OF THIS PROJECT IS TO PLACE NEW ASPHALT ONLY WHERE NECESSARY, PRESERVING AREAS OF EXISTING PAVEMENT THAT REMAIN IN GOOD CONDITION TO MINIMIZE WASTE AND OPTIMIZE RESOURCES.

NOTES


- ALL UNITS ARE IN METERS UNLESS SPECIFIED.
- ALL UTILITIES SHOWN ARE IN APPROXIMATE LOCATIONS AND MUST BE FIELD VERIFIED PRIOR TO CONSTRUCTION.
- LOCATIONS AND QUANTITIES TO BE FIELD VERIFIED PRIOR TO WORK COMMENCING.
- THE TENDER DRAWING PACKAGE IS THE PROPERTY OF THE CITY OF NORTH BATTLEFORD, ANY MODIFICATIONS MUST BE APPROVED OF BY THE CITY OF NORTH BATTLEFORD.

#	REVISION RECORD	DATE
00	ISSUED FOR TENDER	24-07-2026



ISSUED FOR TENDER

PROJECT TITLE:	TERRITORIAL DRIVE EXPANSION		
	TERRITORIAL DR b/w SERVICE ROAD & AIRPORT ROAD		
DRAWING TITLE:	INSTALLATION PLAN SEGMENT 2 - CARLTON TRAIL		
DRAWING NO.:	26U-TDE-INS-102	REV:	00
DATE:	24-07-2026		
SCALE:	1:1000	SHEET NO.:	6 of 7

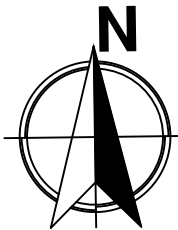

LEGEND

- NEW CONCRETE ISLANDS / MEDIANS
- EXISTING MEDIAN TO BE RETAINED
- ASPHALT WIDENING (NEW ASPHALT)
- ASPHALT OVERLAY
- KEY CUT

GENERAL NOTES

- THE NORTHBOUND LANES OF TERRITORIAL DRIVE, INCLUDING THE INTERSECTION AT CARLTON TRAIL / PIONEER AVENUE & THE INTERSECTION AT AIRPORT DRIVE/8TH AVENUE WAS RESURFACED WITH AN ASPHALT OVERLAY IN 2024.
- A KEY OBJECTIVE OF THIS PROJECT IS TO PLACE NEW ASPHALT ONLY WHERE NECESSARY, PRESERVING AREAS OF EXISTING PAVEMENT THAT REMAIN IN GOOD CONDITION TO MINIMIZE WASTE AND OPTIMIZE RESOURCES.

NOTES

- ALL UNITS ARE IN METERS UNLESS SPECIFIED.
- ALL UTILITIES SHOWN ARE IN APPROXIMATE LOCATIONS AND MUST BE FIELD VERIFIED PRIOR TO CONSTRUCTION.
- LOCATIONS AND QUANTITIES TO BE FIELD VERIFIED PRIOR TO WORK COMMENCING.
- THE TENDER DRAWING PACKAGE IS THE PROPERTY OF THE CITY OF NORTH BATTLEFORD, ANY MODIFICATIONS MUST BE APPROVED OF BY THE CITY OF NORTH BATTLEFORD.

#	REVISION RECORD	DATE
00	ISSUED FOR TENDER	24-07-2026



ISSUED FOR TENDER

		TERRITORIAL DR. EXPANSION	
PROJECT TITLE:		TERRITORIAL DR. b/w SERVICE ROAD & AIRPORT ROAD	
DRAWING TITLE:		INSTALLATION PLAN SEGMENT 3 - AIRPORT ROAD	
DRAWING NO.:		26U-TDE-INS-103	REV: 00
DATE:		24-07-2026	
SCALE:		1:1000	SHEET NO: 7 of 7